



West Elevation




South Elevation



East Elevation



North Elevation

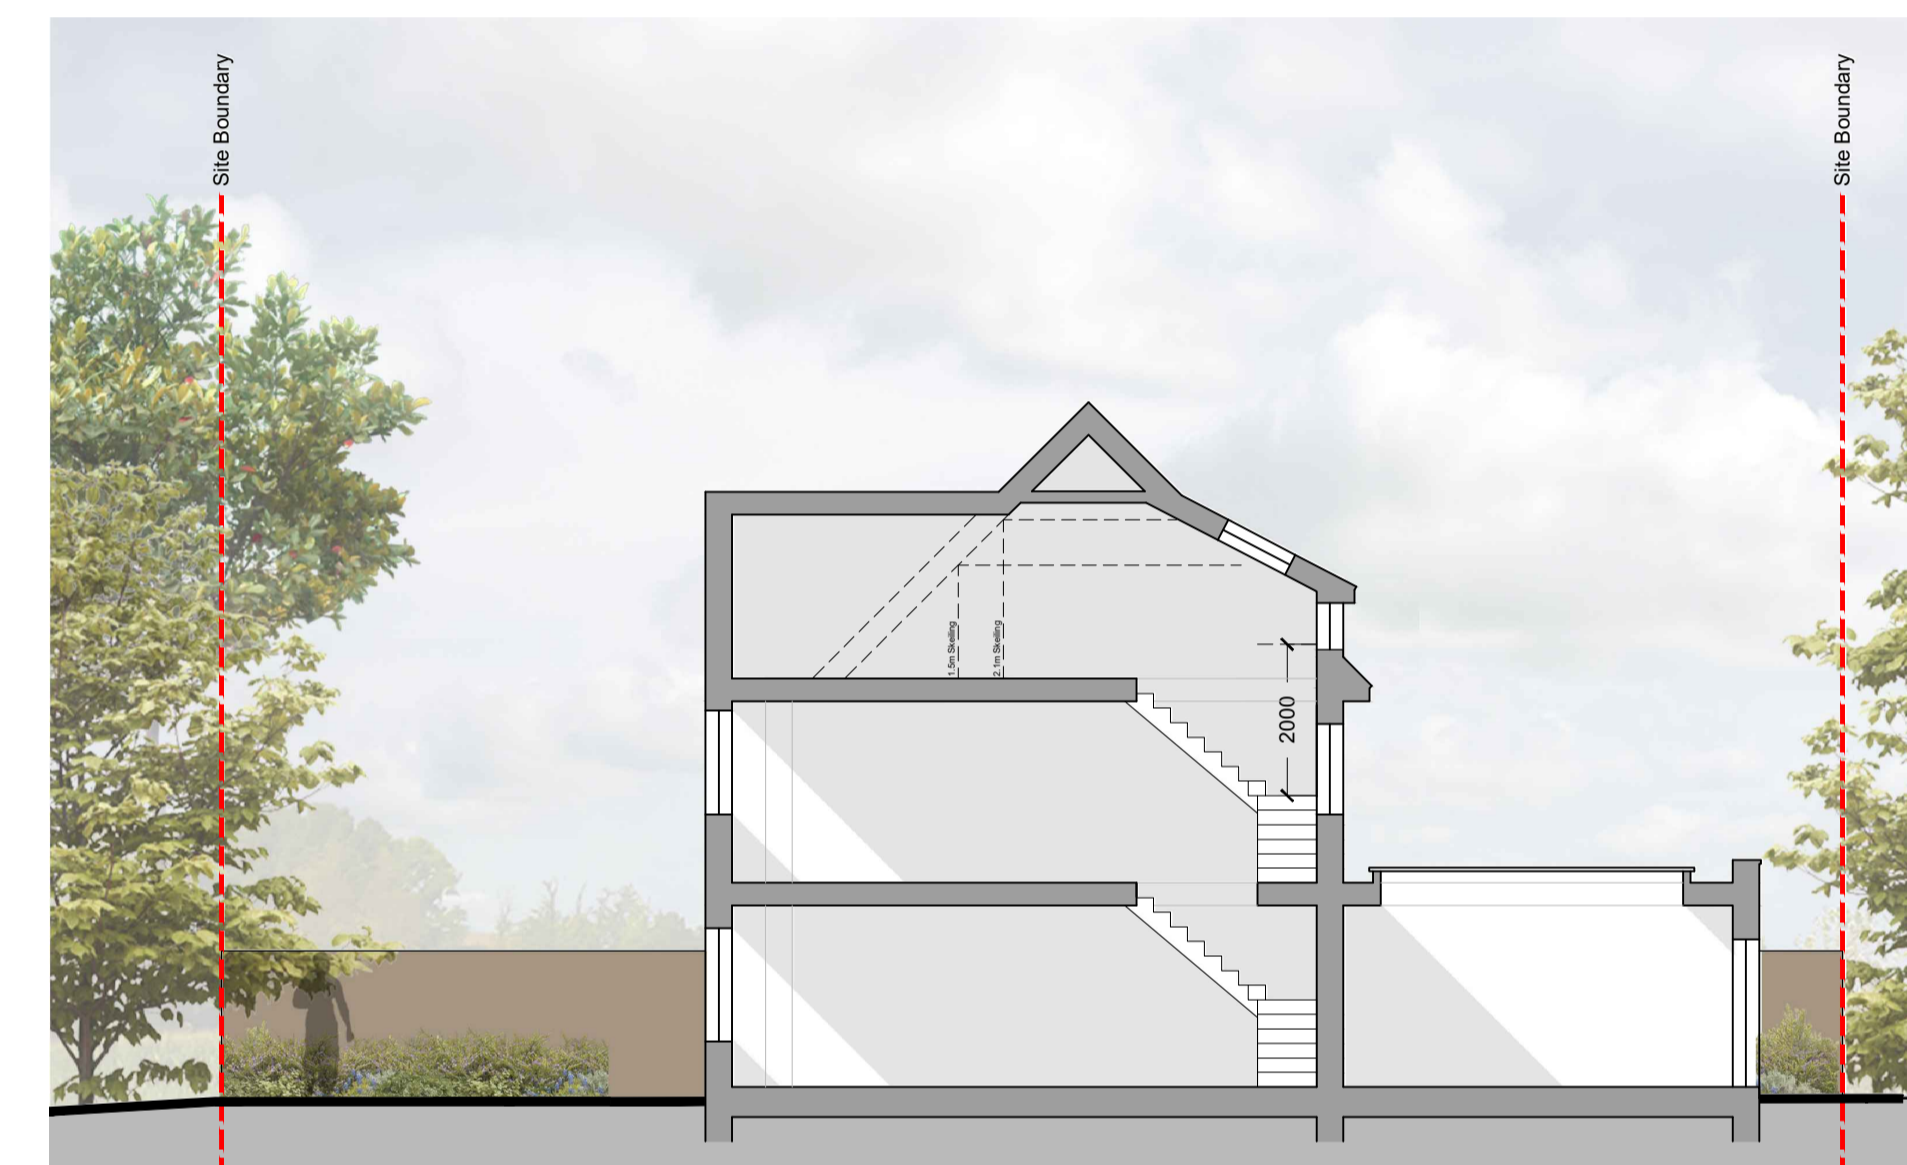





Long Section

Materials Key

1. Red Multi Stock Brick
2. Triple Brick Course Detail
3. White Render
4. Clay Roof Tile
5. White UPVC Window Frames
6. Brick Cills
7. Stone Cills
8. Leaded Dormer
9. UPVC Black Rainwater goods
10. Timber Brackets
11. Hip Roof Porch
12. Timber Front Door
13. Finial Detail
14. Clay Tile Detail

Detached Unit

4-Bedroom 6-Person House
 166.11 sqm / 1788 sqft GIA [to finishes]
 Min. 3.0 sqm storage provided where shown

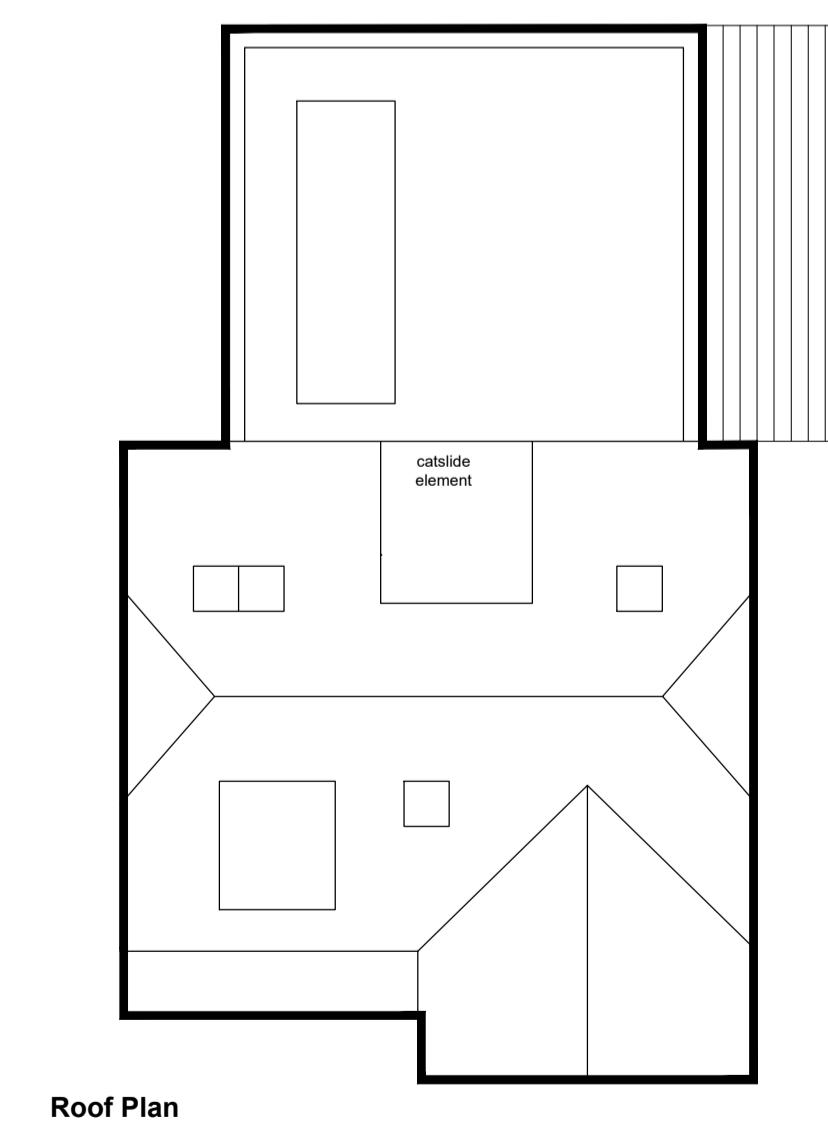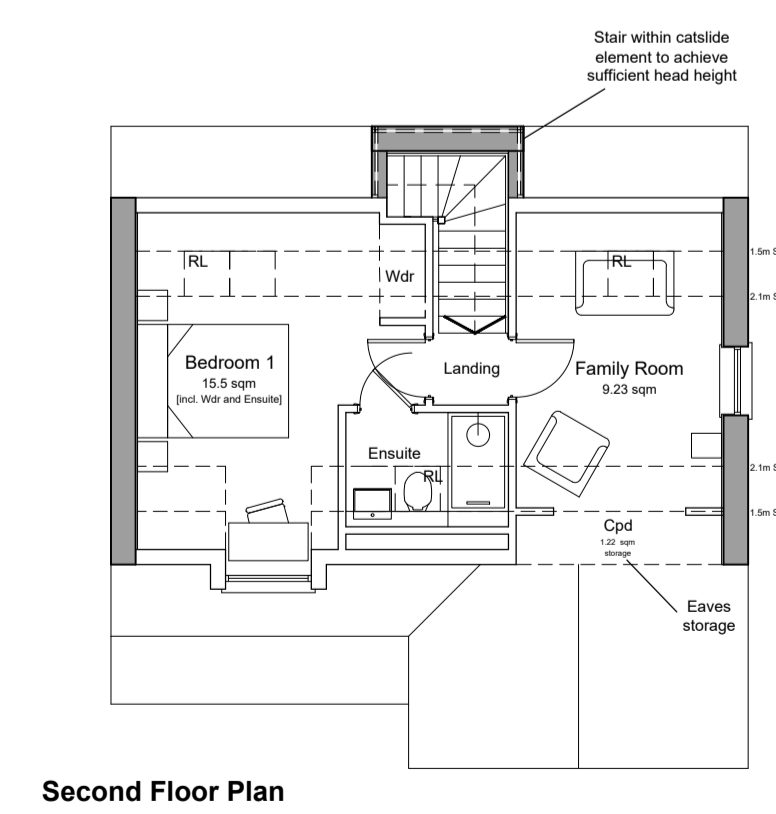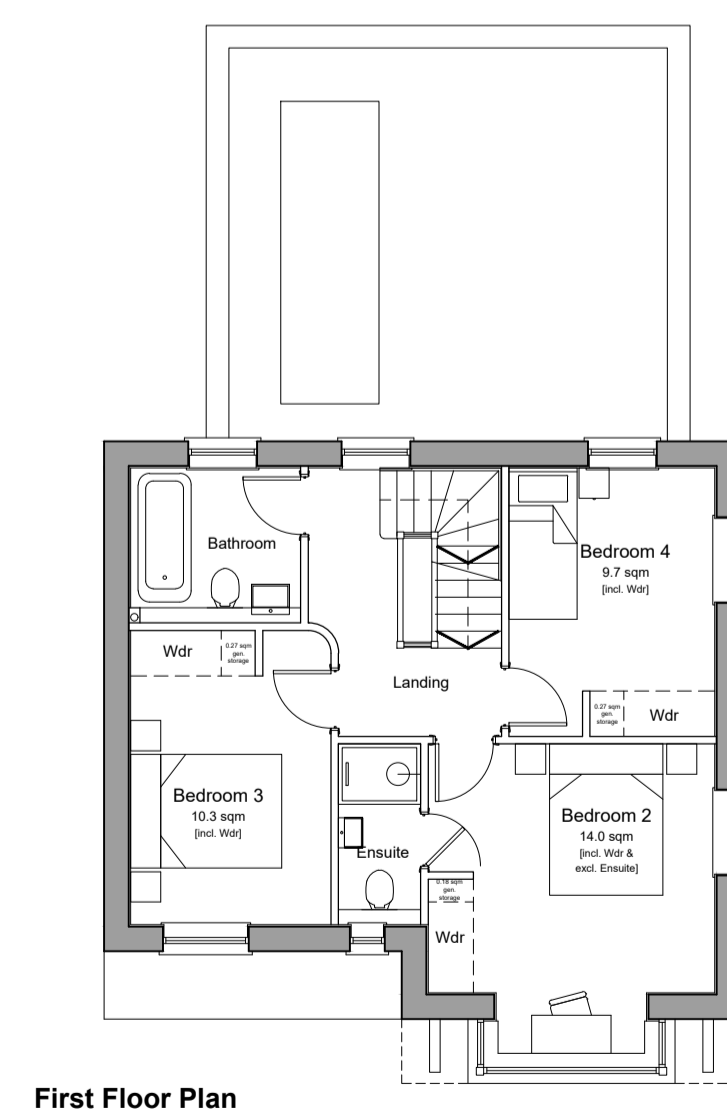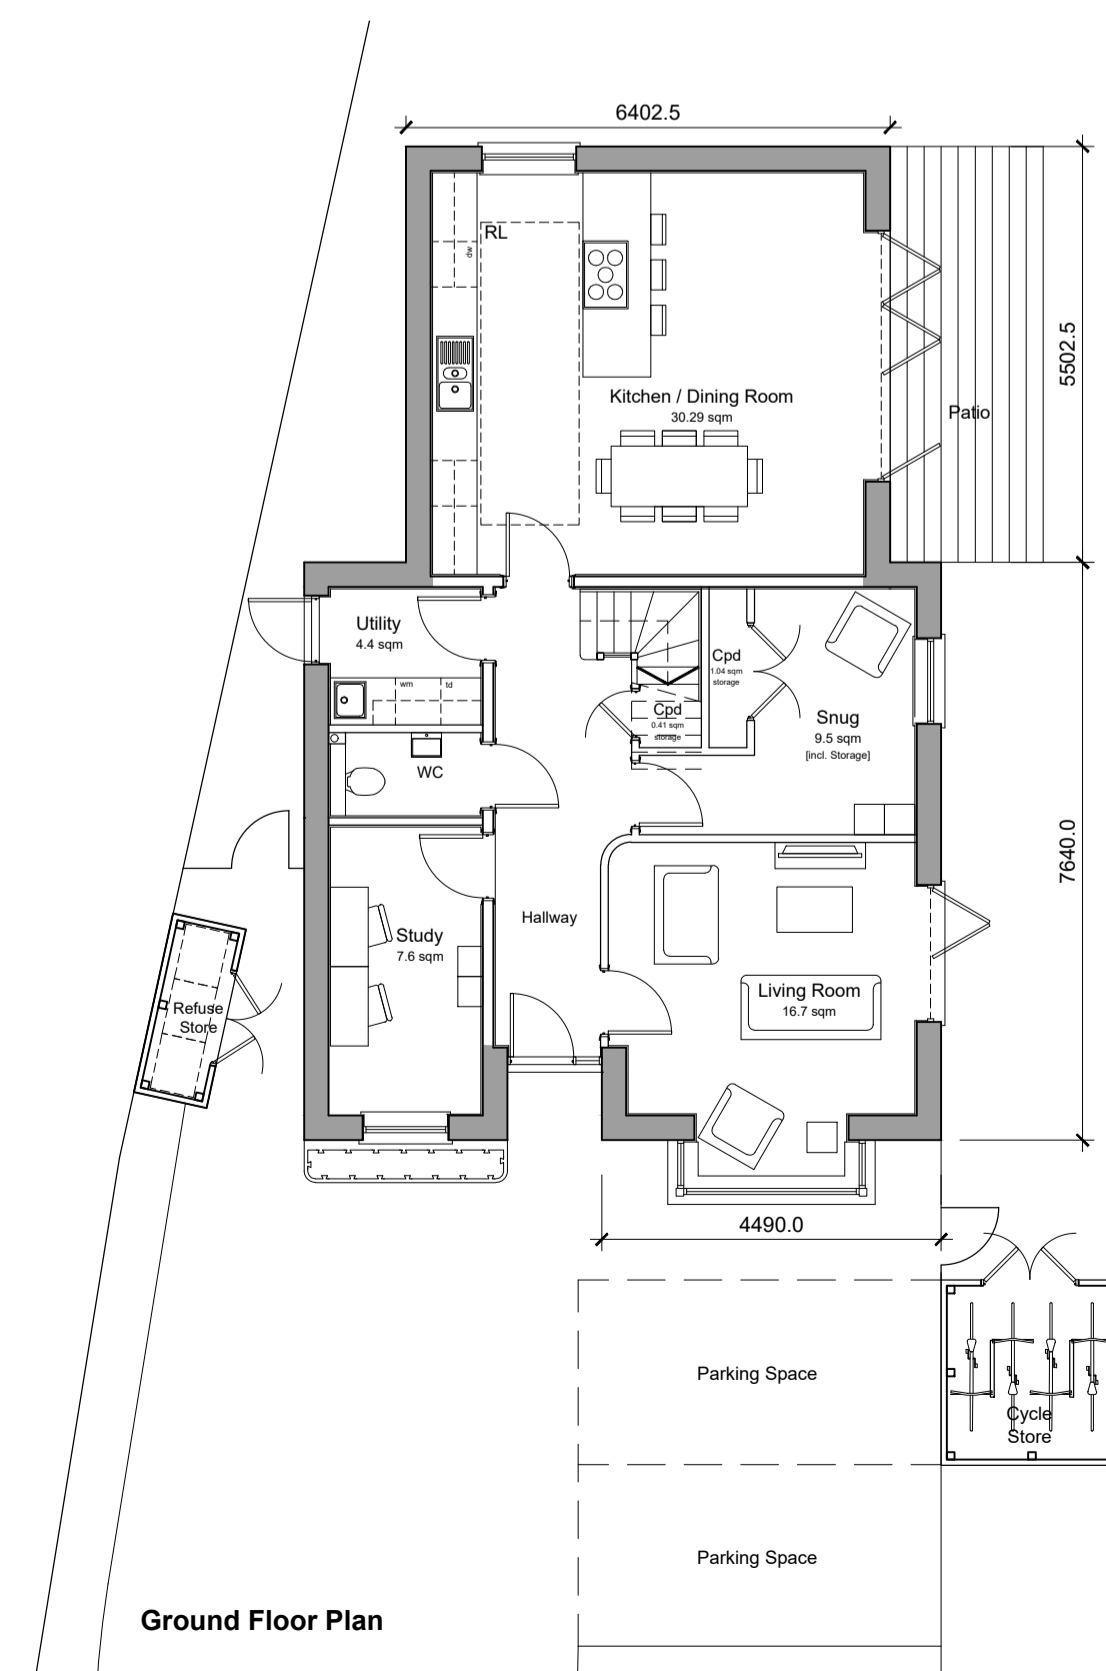

Rev	Date	Revision Details	Dr	Ch
D	05.11.20	Changes following client comment	JT	AK
C	30.10.20	Revised Design	JT	AK
B	12.08.20	Colour Adjusted	JT	AK
A	05.08.20	Notes Added	JT	AK

ECE Architecture
 www.ecearchitecture.com

London: 76 Great Suffolk Street, London, SE1 0BL
 T 0207 928 2773 E london@ecearchitecture.com
 Sussex: Brooklyn Chambers, 11 Goring Road, Worthing, West Sussex, BN12 4AP
 T 01903 248777 E sussex@ecearchitecture.com
 Bristol: Westworks, Colston Tower, Colston Street, Bristol, BS1 4XE
 T 0117 214 1101 E bristol@ecearchitecture.com

Client's Name: Silverleaf Group
 Job Title: Land at 11 The Windings, South Croydon
 Drawing Title: Proposed Floor Plans and Elevations

Scale: 1:100 @ A1 / 1:200 @ A3
 metres 2 4 6 8 10

Drawn: GG Checked: AK Date: 30.07.20

Job No: 6940 Drawing No: PL-03 Rev: D

Status: APPROVAL