



Drawing are for Local Authority approval only.
 Builder to check all dimensions on site.

covenants thereon and position of boundaries.

materials on site when ordering materials.

OR CLIENT)


manufacturers instructions.

3. Builder to measure all new steelwork, timber beams/joists and

4. No responsibility is taken for checking legal ownership of site,

6. All electrics to comply to IEE regulations.
7. All workmanship and materials to comply with the relevant British Standard Code of Practice, BBA certificate and

 Appropriate party wall notice must be served in advance to, and any negotiation settlements prior to commencement of work in accordance with the 'Party Wall Act 1996'. (ARRANGED BY CONTRACTOR

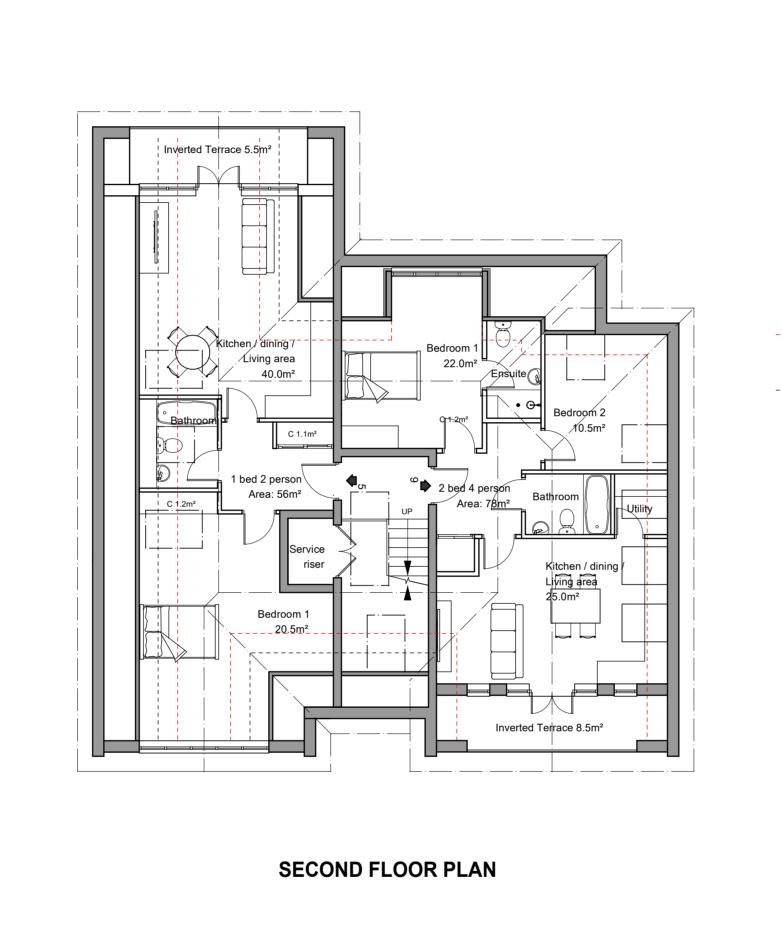

Indicates 2m headroom

----- Indicates 1.5m headroom

1. Drawing are for Local Authority approval only.

2. Builder to check all dimensions on site.

3. Builder to measure all new steelwork, timber beams/joists and materials on site when ordering materials.

4. No responsibility is taken for checking legal ownership of site, covenants thereon and position of boundaries.

5. Appropriate party wall notice must be served in advance to, and any negotiation settlements prior to commencment of work in accordance with the 'Party Wall Act 1996'. (ARRANGED BY CONTRACTOR OR CLIENT)

 All electrics to comply to IEE regulations.
 All workmanship and materials to comply with the relevant British Standard Code of Practice, BBA certificate and

manufacturers instructions.

8. Builder to investigate on site condition of existing party wall to provide adequate end bearing for new steelwork. Building inspector

to approve on site.

Α Date Revisions

©copyright



B3 HOMES LTD

Job Title

51 THE RIDGE WAY

SOUTH CROYDON

CR2 0LJ

Drawing Title


SECOND FLOOR PLANS

1:100 @A2


Drawn by H. RICHARDSON Date APRIL 2020

Drg No. 4159 / 2

SCALE BAR:

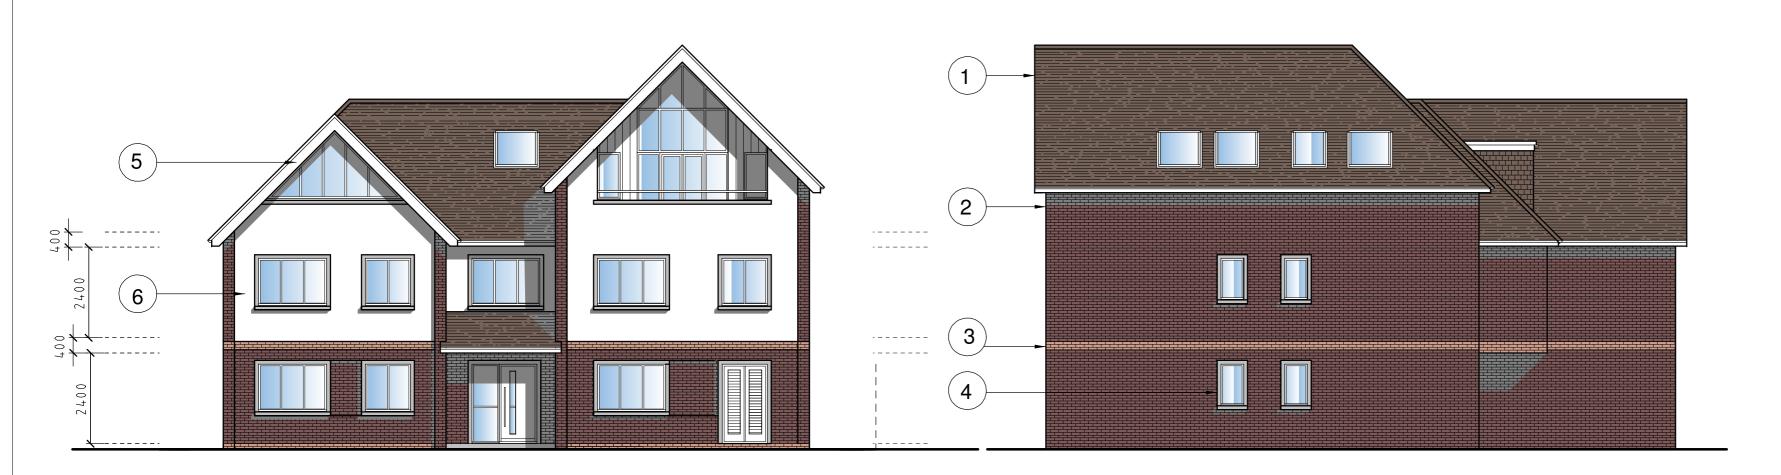

FRONT ELEVATION **WEST SIDE ELEVATION** 

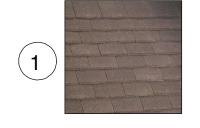

Marley concrete antique brown roof tiles



6


Black aluminium rain water goods with white fascia and soffits to match windows and door frames




Ibstock Laybrook Brickworks Cissbury Red Multi 65mm Bricks



PermaRock Nano-Quartz self cleaning render

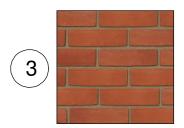


Ibstock Berkshire Orange Stock Facing Brick

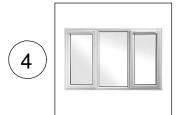

White aluminium window and door frames.

Deep window revels to be integrated within the design. Reveals will be no less than 100mm (in line with paragraph 2.25.1 of the Council's Suburban Design Guide).

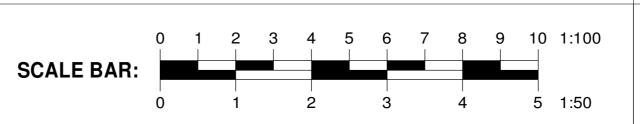

1. Drawing are for Local Authority approval only.

2. Builder to check all dimensions on site.

3. Builder to measure all new steelwork, timber beams/joists and materials on site when ordering materials.


4. No responsibility is taken for checking legal ownership of site, covenants thereon and position of boundaries.

5. Appropriate party wall notice must be served in advance to, and any negotiation settlements prior to commencment of work in accordance with the 'Party Wall Act 1996'. (ARRANGED BY CONTRACTOR OR CLIENT)

6. All electrics to comply to IEE regulations.
7. All workmanship and materials to comply with the relevant British Standard Code of Practice, BBA certificate and manufacturers instructions.

8. Builder to investigate on site condition of existing party wall to

provide adequate end bearing for new steelwork. Building inspector to approve on site.

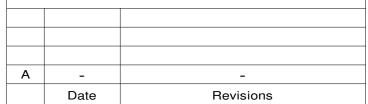

©copyright



B3 HOMES LTD

Job Title

51 THE RIDGE WAY

SOUTH CROYDON

CR2 0LJ


Drawing Title

FRONT AND WEST SIDE ELEVATION


Scale 1:100 @A2

Drawn by H. RICHARDSON APRIL 2020

> Drg No. 4159 / 3

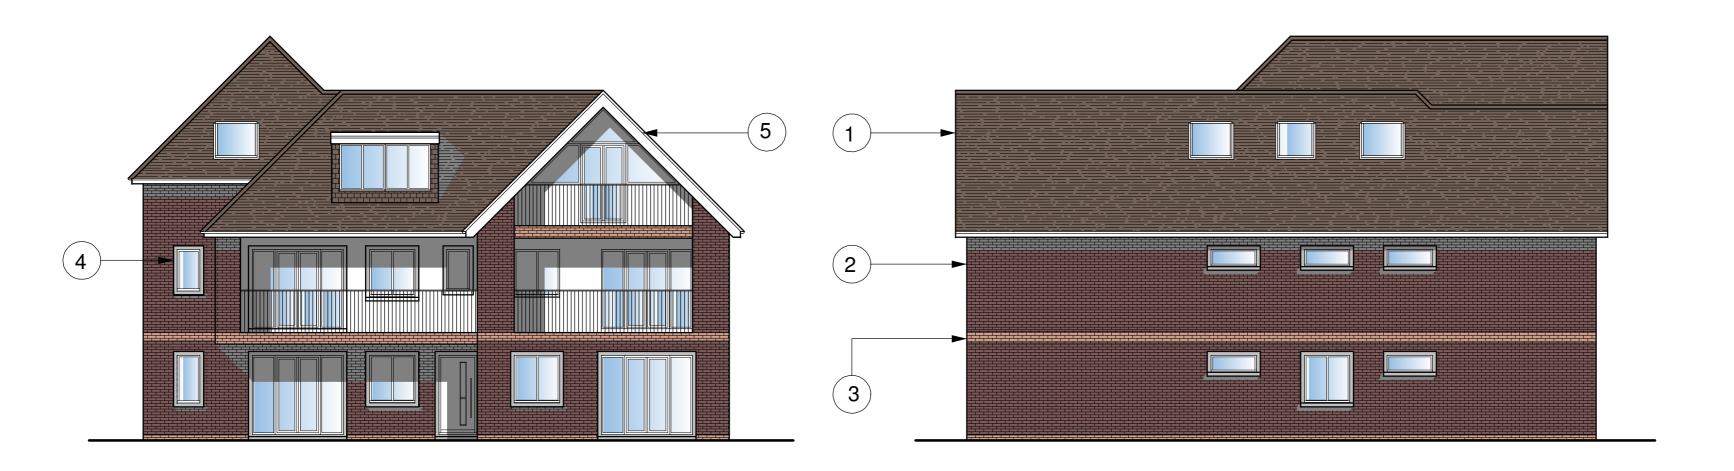


**REAR ELEVATION EAST SIDE ELEVATION** 

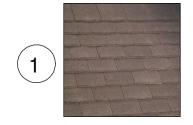


Marley concrete antique brown roof tiles




Black aluminium rain water goods with white fascia and soffits to match windows and door frames

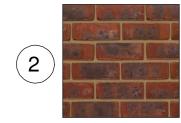

Ibstock Laybrook Brickworks Cissbury Red Multi 65mm Bricks

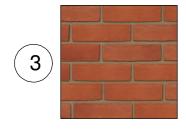

Ibstock Berkshire Orange Stock Facing Brick

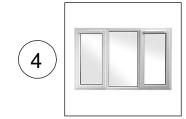

White aluminium window and door frames.

Deep window revels to be integrated within the design. Reveals will be no less than 100mm (in line with paragraph 2.25.1 of the Council's Suburban Design Guide).



0 1 2 3 4 5 6 7 8 9 10 1:100 SCALE BAR:

1. Drawing are for Local Authority approval only.

2. Builder to check all dimensions on site.


3. Builder to measure all new steelwork, timber beams/joists and materials on site when ordering materials.

4. No responsibility is taken for checking legal ownership of site, covenants thereon and position of boundaries.

5. Appropriate party wall notice must be served in advance to, and any negotiation settlements prior to commencment of work in accordance with the 'Party Wall Act 1996'. (ARRANGED BY CONTRACTOR OR CLIENT)

6. All electrics to comply to IEE regulations.
7. All workmanship and materials to comply with the relevant British Standard Code of Practice, BBA certificate and manufacturers instructions.

8. Builder to investigate on site condition of existing party wall to provide adequate end bearing for new steelwork. Building inspector to approve on site.

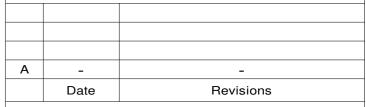

©copyright



B3 HOMES LTD

Job Title

51 THE RIDGE WAY

SOUTH CROYDON

CR2 0LJ

Drawing Title

REAR AND EAST SIDE ELEVATION


1:100 @A2

Drawn by **APRIL 2020** H. RICHARDSON

> Drg No. 4159 / 4

©copyright



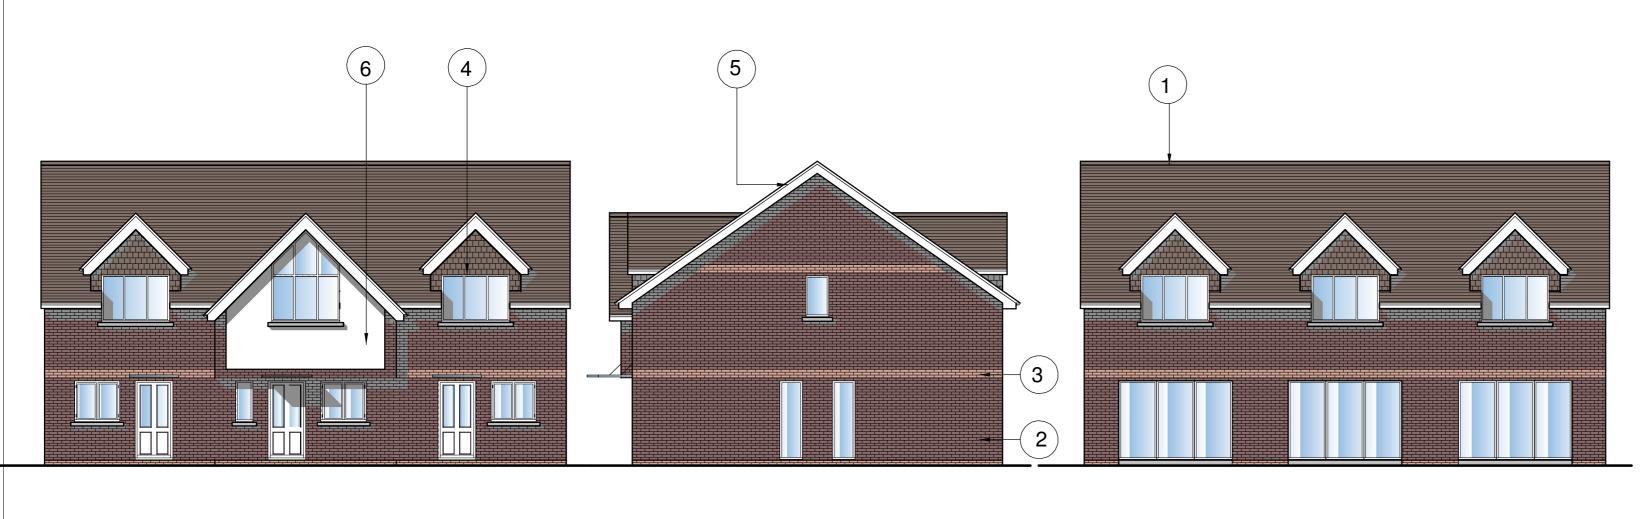



#### FRONT ELEVATION **EAST SIDE ELEVATION**

**REAR ELEVATION** 

## **EAST SIDE ELEVATION**

B3 HOMES LTD

(1)


Marley concrete antique brown roof tiles



Black aluminium rain water goods with white fascia and soffits to match windows and door frames



Ibstock Laybrook Brickworks Cissbury Red Multi 65mm Bricks

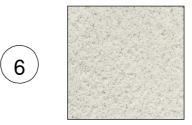


PermaRock Nano-Quartz self cleaning render




ig( 3 ig)

Ibstock Berkshire Orange Stock Facing Brick

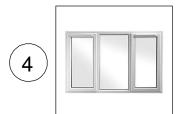


White aluminium window and door frames.

Deep window revels to be integrated within the design. Reveals will be no less than 100mm (in line with paragraph 2.25.1 of the Council's Suburban Design Guide).

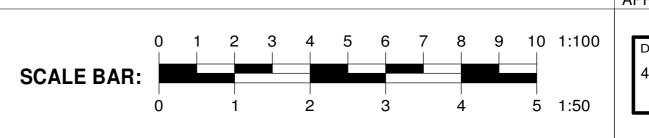


Job Title 51 THE RIDGE WAY SOUTH CROYDON CR2 0LJ

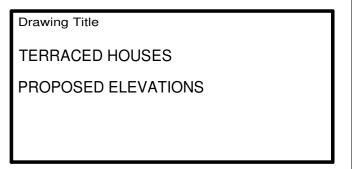


	Scale 1:100 @A2	
	Date	Drawn by
	APRIL 2020	H. RICHARDSON
00	B 11	



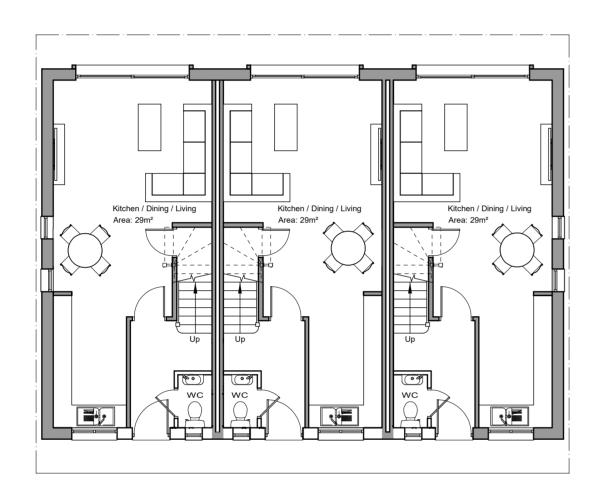




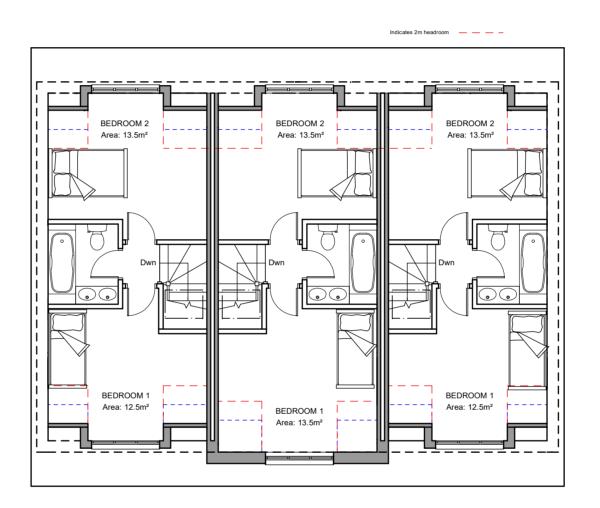

FIRST FLOOR PLAN

### GIA OF 2 BEDROOM 3 PERSON DWELLINGS: 71m<sup>2</sup>

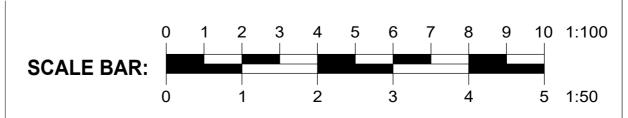

Drawing are for Local Authority approval only.
 Builder to check all dimensions on site.

3. Builder to measure all new steelwork, timber beams/joists and materials on site when ordering materials.

4. No responsibility is taken for checking legal ownership of site, covenants thereon and position of boundaries.


5. Appropriate party wall notice must be served in advance to, and any

negotiation settlements prior to commencment of work in accordance with the 'Party Wall Act 1996'. (ARRANGED BY CONTRACTOR OR CLIENT)

6. All electrics to comply to IEE regulations.
7. All workmanship and materials to comply with the relevant British Standard Code of Practice, BBA certificate and

manufacturers instructions.

8. Builder to investigate on site condition of existing party wall to provide adequate end bearing for new steelwork. Building inspector to approve on site.

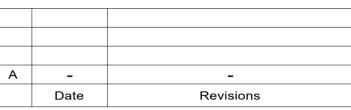

#### ©copyright



Client B3 HOMES LTD

Job Title

51 THE RIDGE WAY

SOUTH CROYDON

CR2 0LJ

Drawing Title TERRACED HOUSES PROPOSED FLOOR PLANS


1:100 @A2

Drawn by H. RICHARDSON APRIL 2020


Drg No. Rev. 4159 / 6



## **VIEW FROM THE RIDGE WAY**

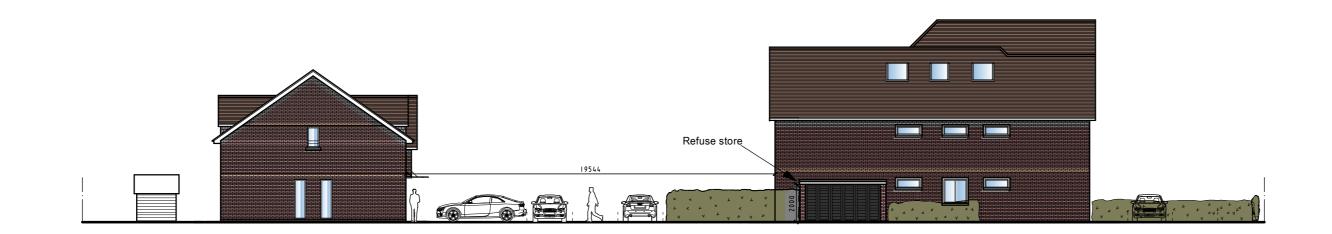

# **VIEW FROM INSIDE SIDE OF SITE**

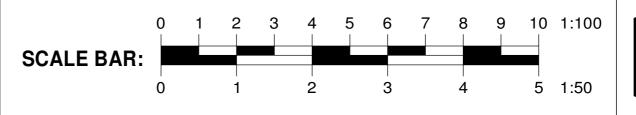

Drawing are for Local Authority approval only.
 Builder to check all dimensions on site.

3. Builder to measure all new steelwork, timber beams/joists and materials on site when ordering materials.

4. No responsibility is taken for checking legal ownership of site,


covenants thereon and position of boundaries.

5. Appropriate party wall notice must be served in advance to, and any negotiation settlements prior to commencment of work in accordance with the 'Party Wall Act 1996'. (ARRANGED BY CONTRACTOR OR CLIENT)

6. All electrics to comply to IEE regulations.
7. All workmanship and materials to comply with the relevant British Standard Code of Practice, BBA certificate and

manufacturers instructions.

 Builder to investigate on site condition of existing party wall to provide adequate end bearing for new steelwork. Building inspector to approve on site.

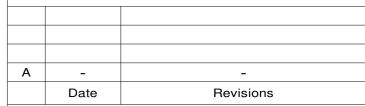

### ©copyright 0



Client

B3 HOMES LTD

Job Title

51 THE RIDGE WAY

SOUTH CROYDON

CR2 0LJ

Drawing Title PROPOSED STREET SCENES

Scale 1:200 @A3

Drawn by H. RICHARDSON APRIL 2020

Drg No. 4159 / 8




------

-1


-1 -1

- Drawing are for Local Authority approval only.
   Builder to check all dimensions on site.
- 3. Builder to measure all new steelwork, timber beams/joists and materials on site when ordering materials.
- 4. No responsibility is taken for checking legal ownership of site, covenants thereon and position of boundaries.

  5. Appropriate party wall notice must be served in advance to, and any
- negotiation settlements prior to commencment of work in accordance with the 'Party Wall Act 1996'. (ARRANGED BY CONTRACTOR OR CLIENT)
- 6. All electrics to comply to IEE regulations.
  7. All workmanship and materials to comply with the relevant British Standard Code of Practice, BBA certificate and
- manufacturers instructions.
- 8. Builder to investigate on site condition of existing party wall to provide adequate end bearing for new steelwork. Building inspector to approve on site.

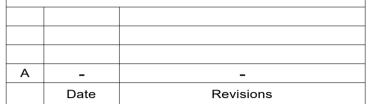

©copyright

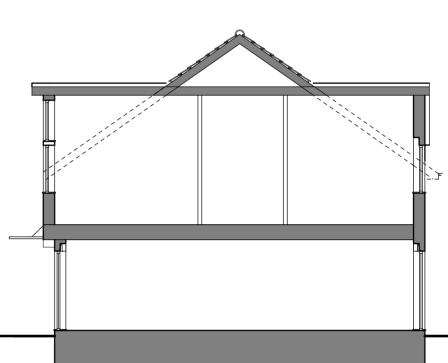

Client

B3 HOMES LTD

Job Title

51 THE RIDGE WAY

SOUTH CROYDON


CR2 0LJ

Drawing Title PROPOSED SECTIONS

Scale 1:200 @A3

APRIL 2020

Drawn by H. RICHARDSON

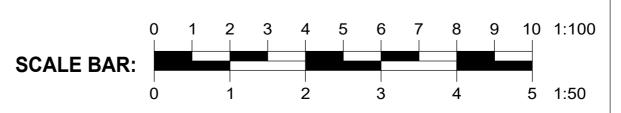

Drg No.	Rev.
4159 / 8	-