



Front Elevation



Rear Elevation


Sample: Not for Construction

Kaitlyn Mann
Residential Designer

DRAWINGS PROVIDED BY:
Bass Homes Inc.
1003 Bennet Lane, Unit J
Carolina Beach, NC 28428
PH: 910-366-3997

Front & Rear
Elevations

802 N. Fort Fisher Blvd
Kure Beach, NC 28449

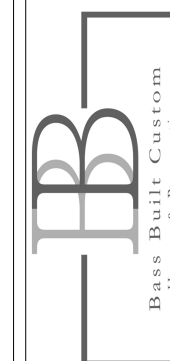

SCALE:

Not to Scale

SHEET:

A-1



Right Elevation



Left Elevation


Sample: Not for Construction

Kaitlyn Mann
Residential Designer

DRAWINGS PROVIDED BY:
Bass Homes Inc.
1003 Bennet Lane, Unit J
Carolina Beach, NC 28428
PH: 910-366-3997

Right & Left
Elevation


802 N. Fort Fisher Blvd
Kure Beach, NC 28449

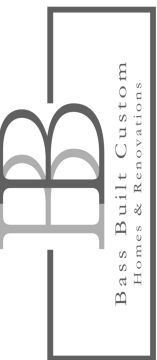

SCALE:
Not to Scale

SHEET:

A-2

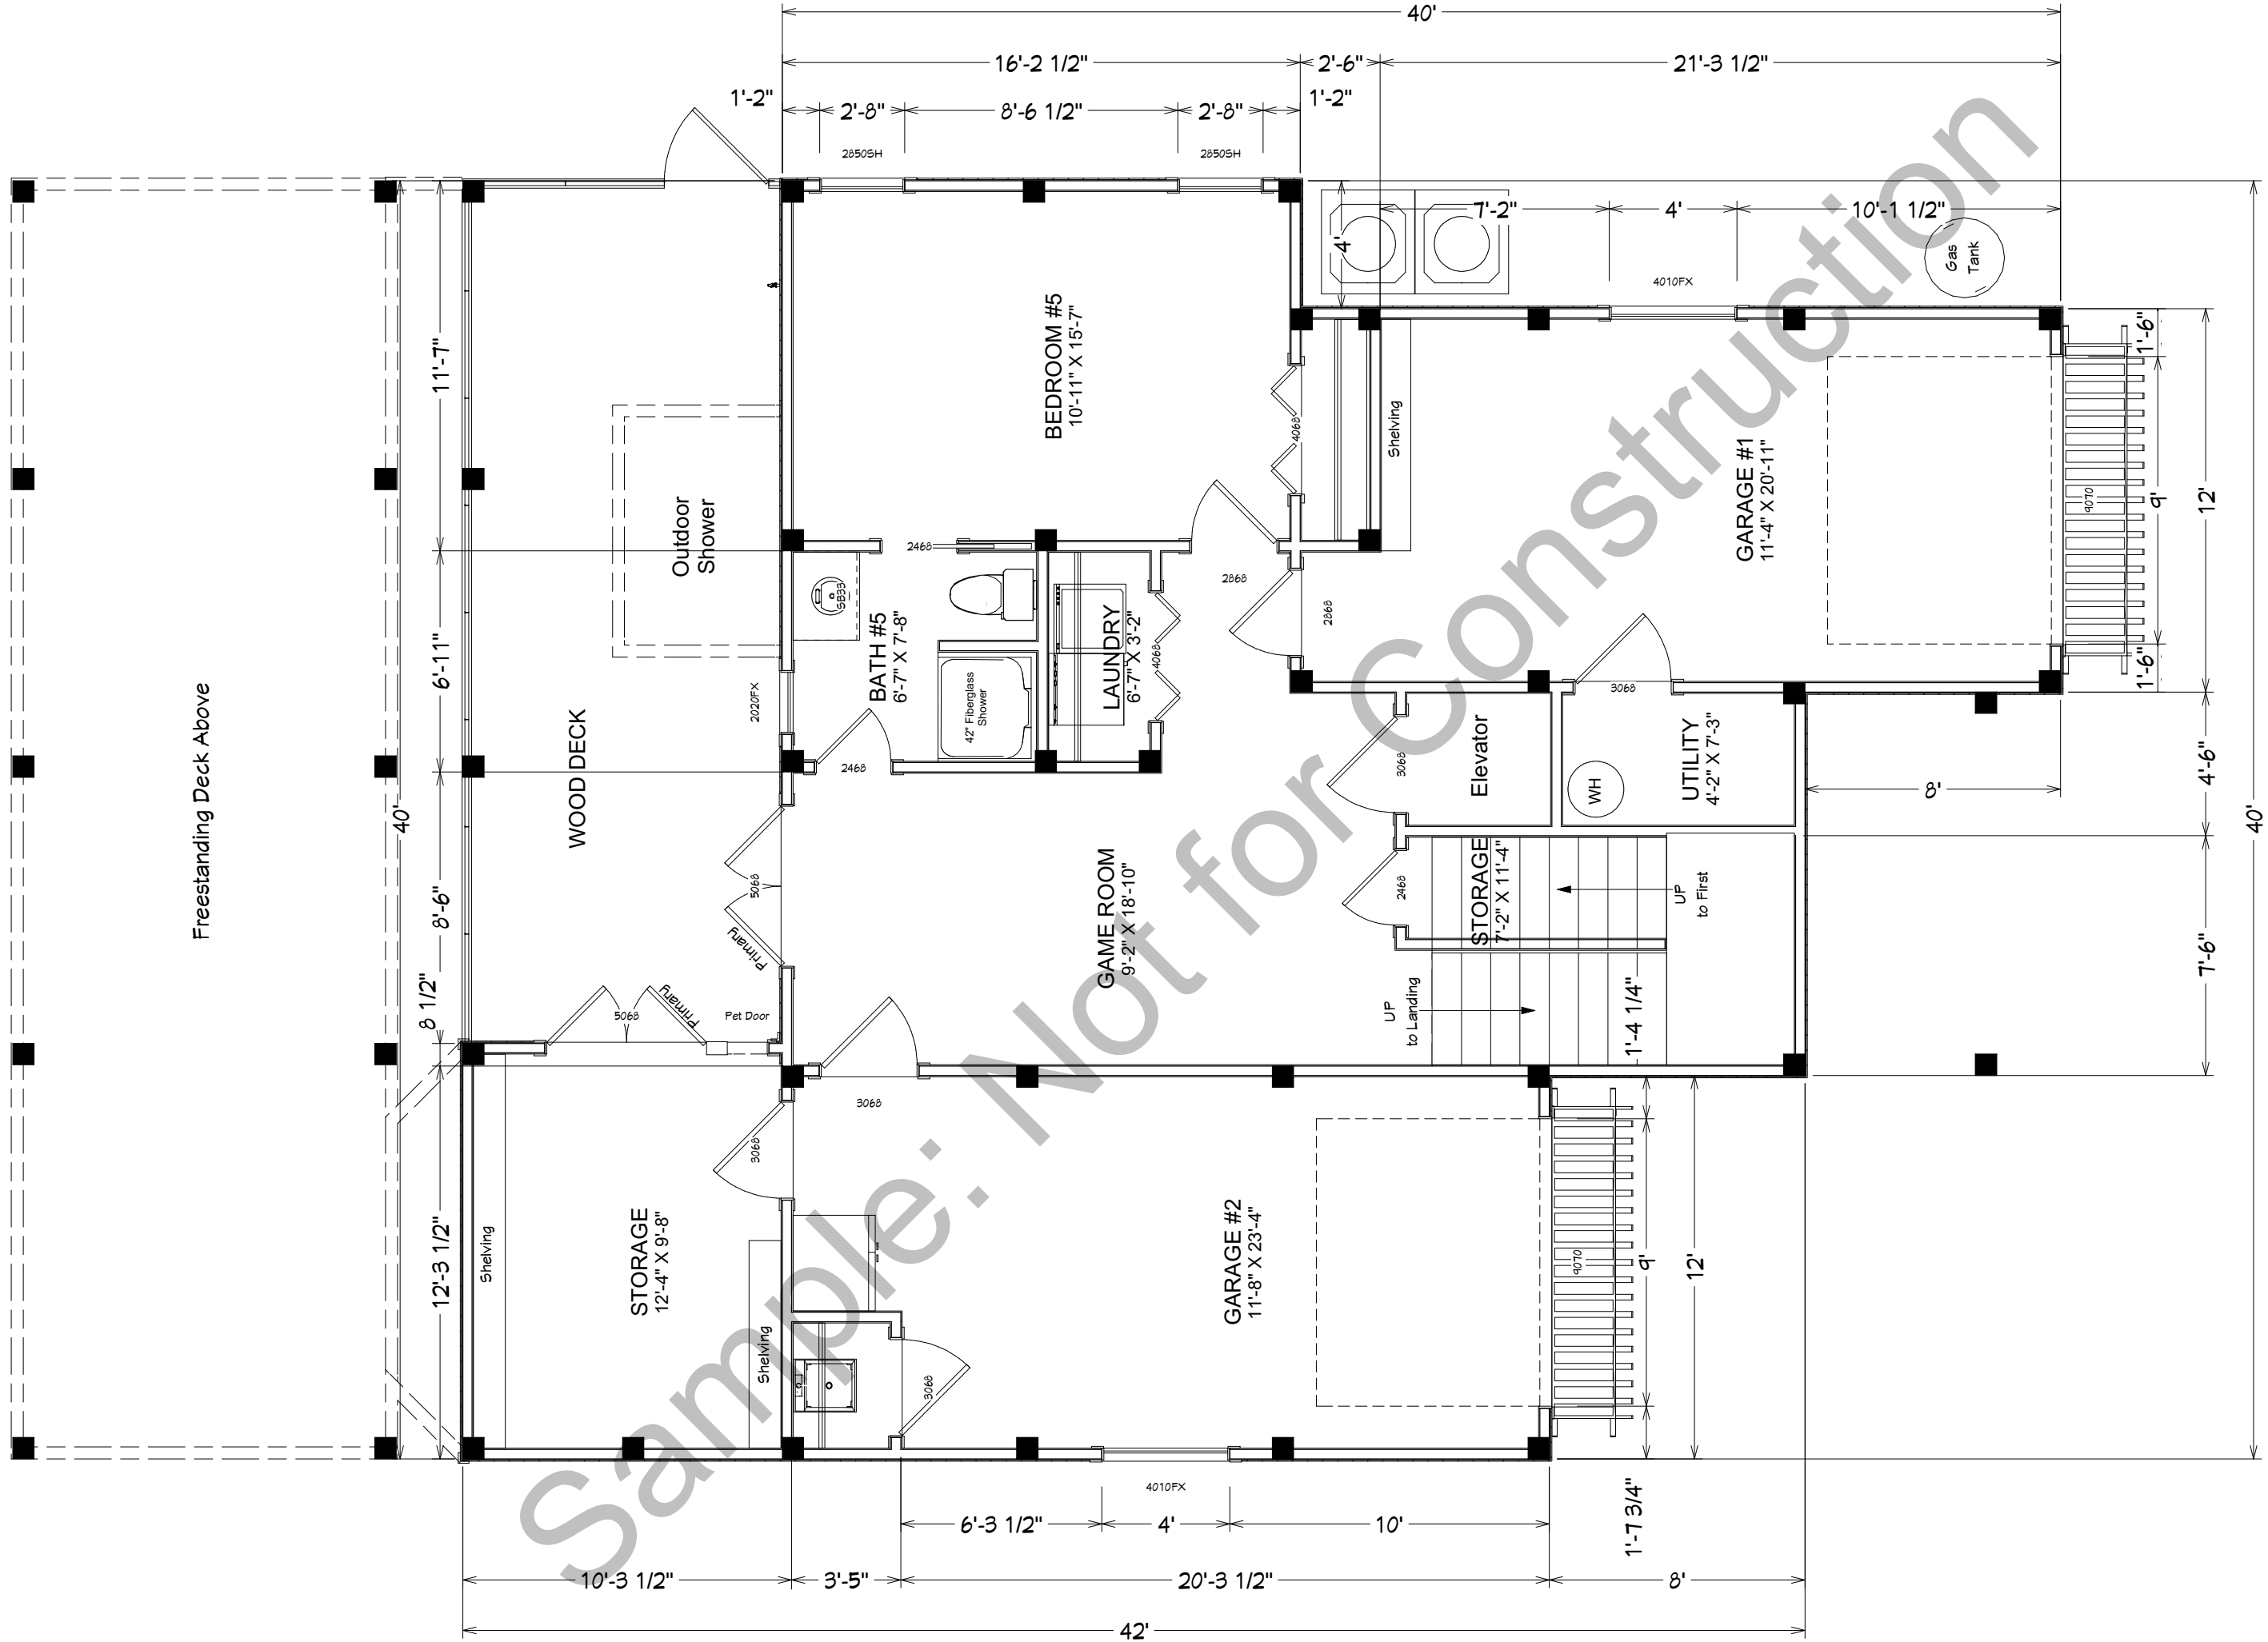


Freestanding Deck Above

Ground Floor
 Garage/Unheated Sqft = 592 sqft
 Storage/Unheated Sqft = 132 sqft
Ground Floor Heated Sqft = 623 sqft
 First Floor Heated Sqft = 1,268 sqft
 Second Floor Heated Sqft = 1,272 sqft
Total House Heated Sqft = 3,163 sqft
 8'6" Ceiling Heights & 4" Exterior Walls

SCALE:
 Not to Scale

SHEET:
A-3

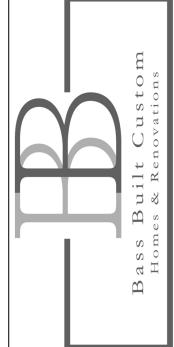


802 N. Fort Fisher Blvd
 Kure Beach, NC 28449

Ground Floor

DRAWINGS PROVIDED BY:
Bass Homes Inc.
 1003 Bennet Lane, Unit J
 Carolina Beach, NC 28428
 PH: 910-396-3997

Haitlyn Mann
 Residential Designer

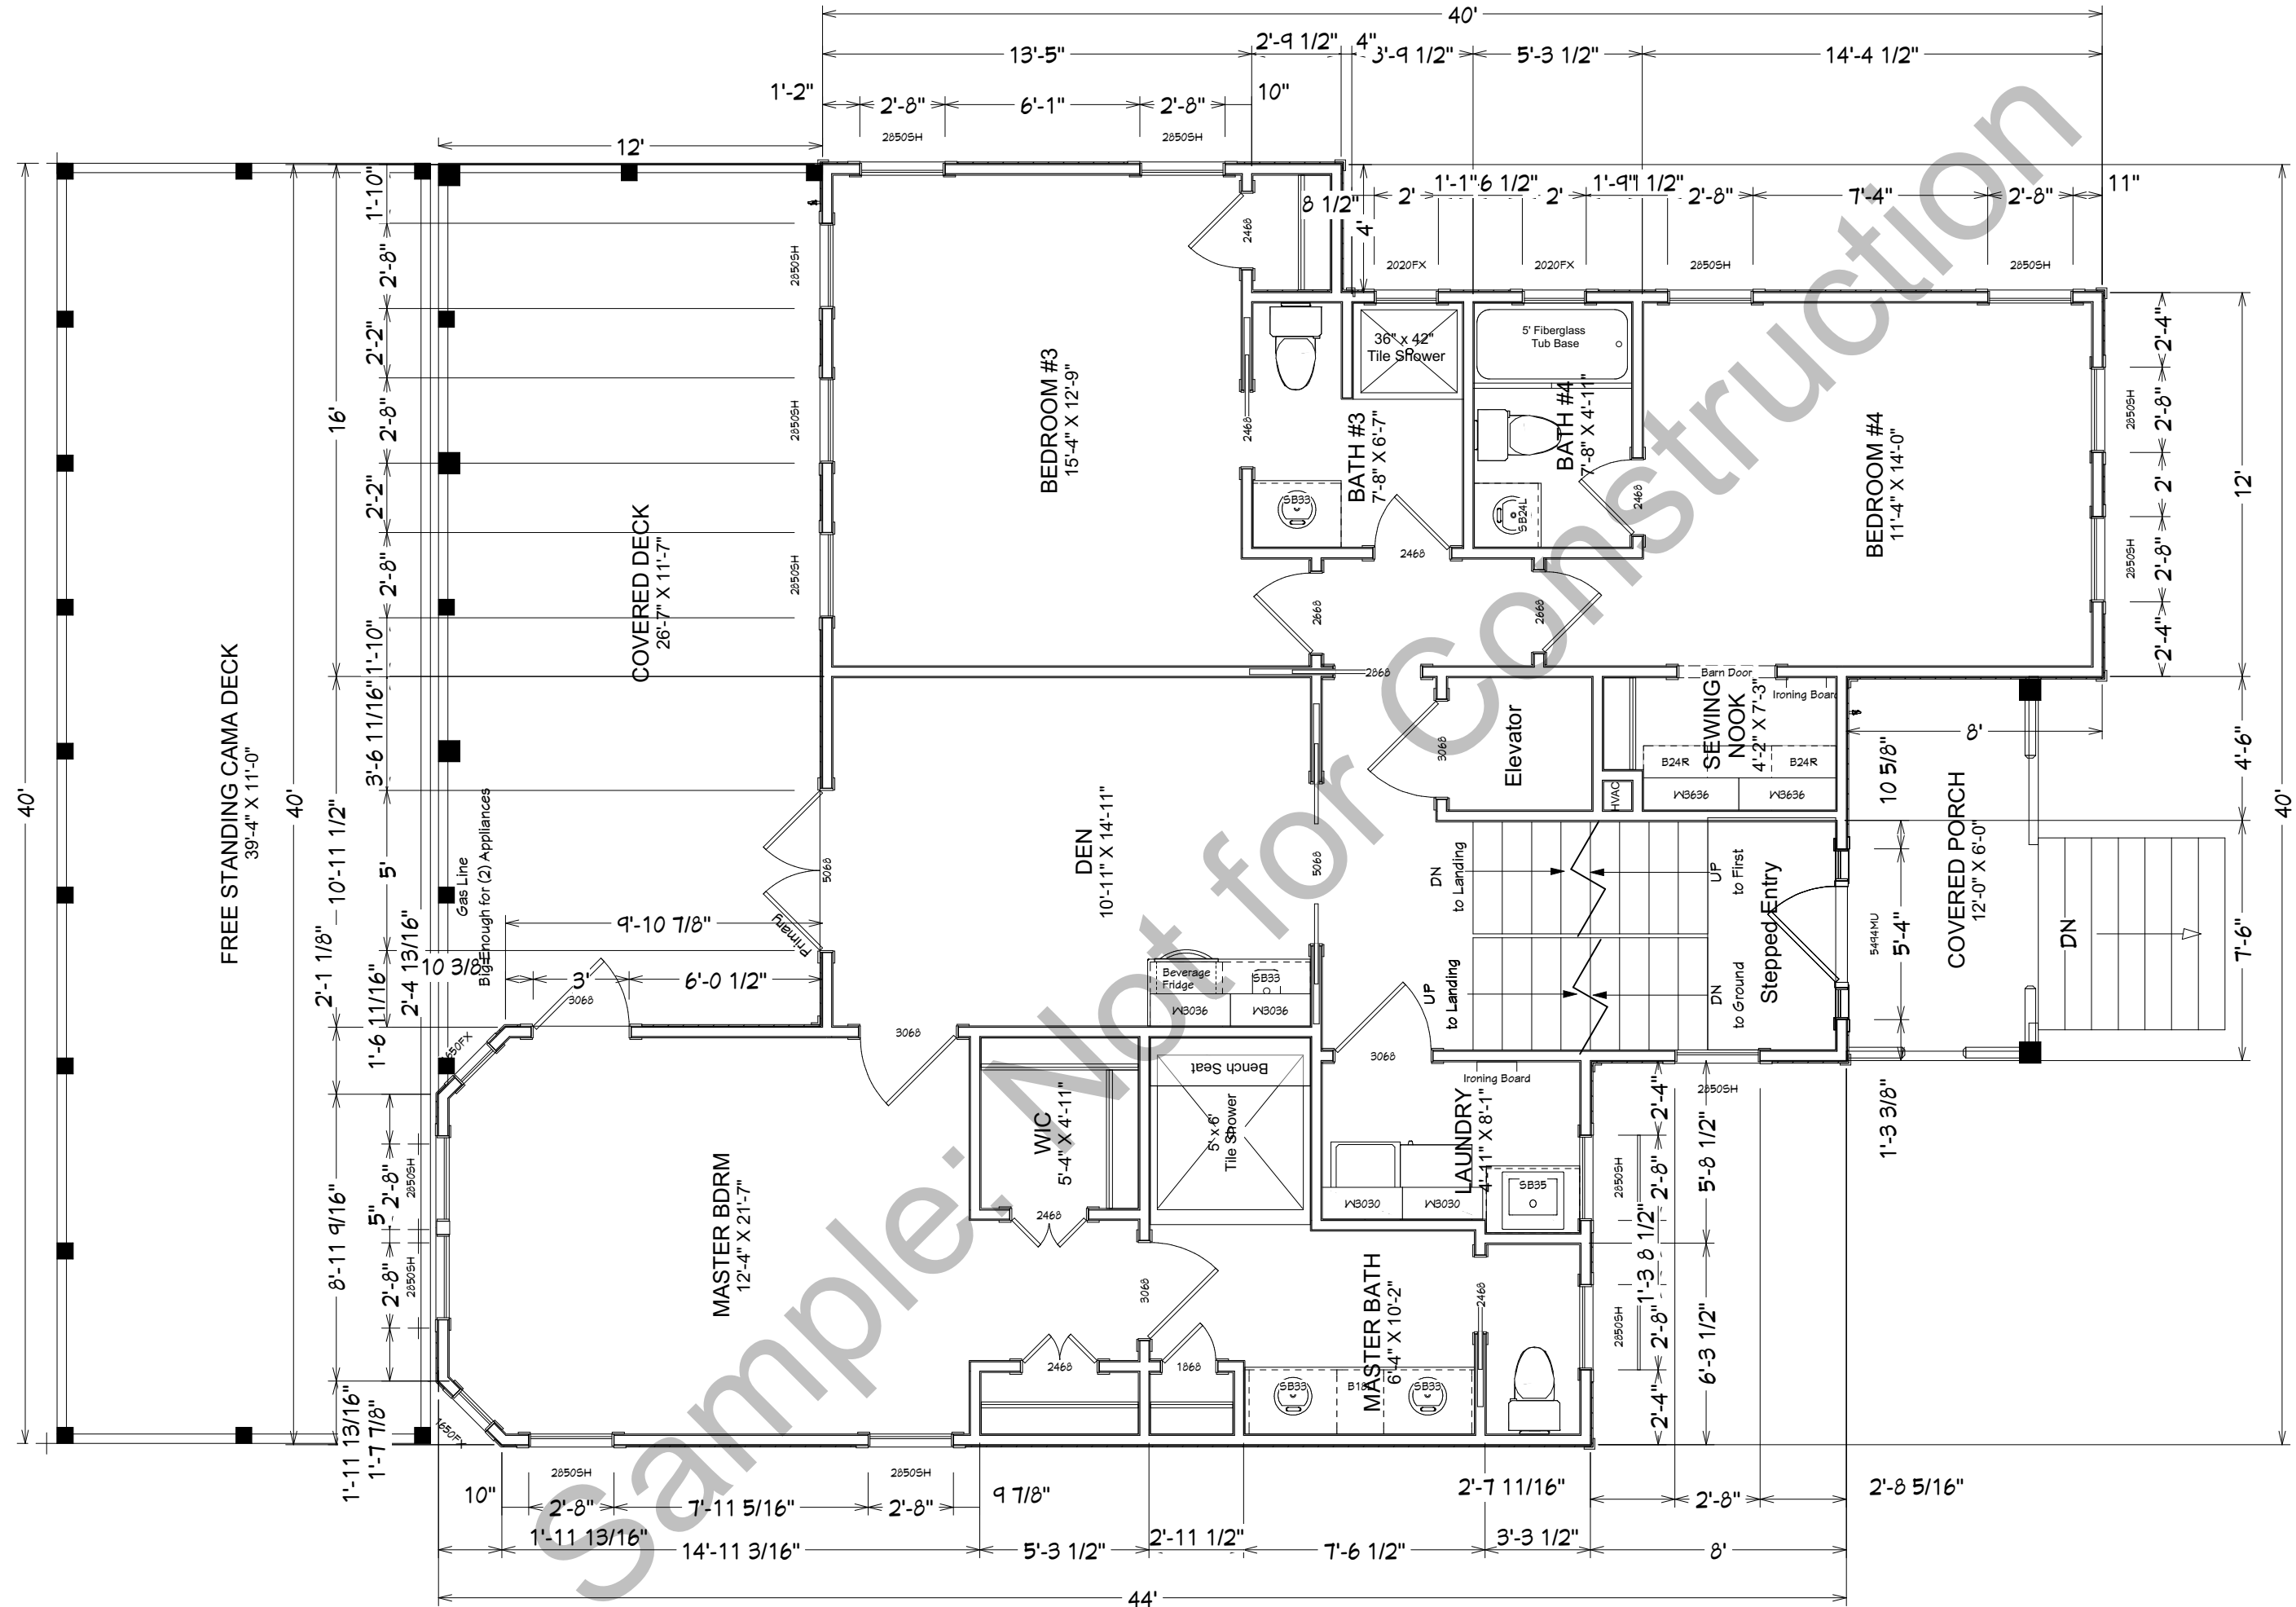


First Floor
 Garage/Unheated Sqft = 592 sqft
 Storage/Unheated Sqft = 132 sqft
 Ground Floor Heated Sqft = 623 sqft
First Floor Heated Sqft = 1,268 sqft
 Second Floor Heated Sqft = 1,271 sqft
Total House Heated Sqft = 3,163 sqft
 80" Ceiling Heights & 4" Exterior Walls

Haitlyn Mann
 Residential Designer

DRAWINGS PROVIDED BY:
Bass Homes Inc.
 1003 Bennet Lane, Unit J
 Carolina Beach, NC 28428
 PH: 910-366-3997


First Floor

802 N. Fort Fisher Blvd
 Kure Beach, NC 28449

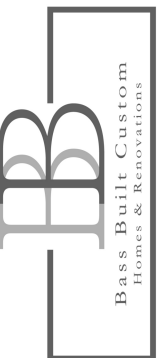

SCALE:
 Not to Scale


SHEET:
A-4

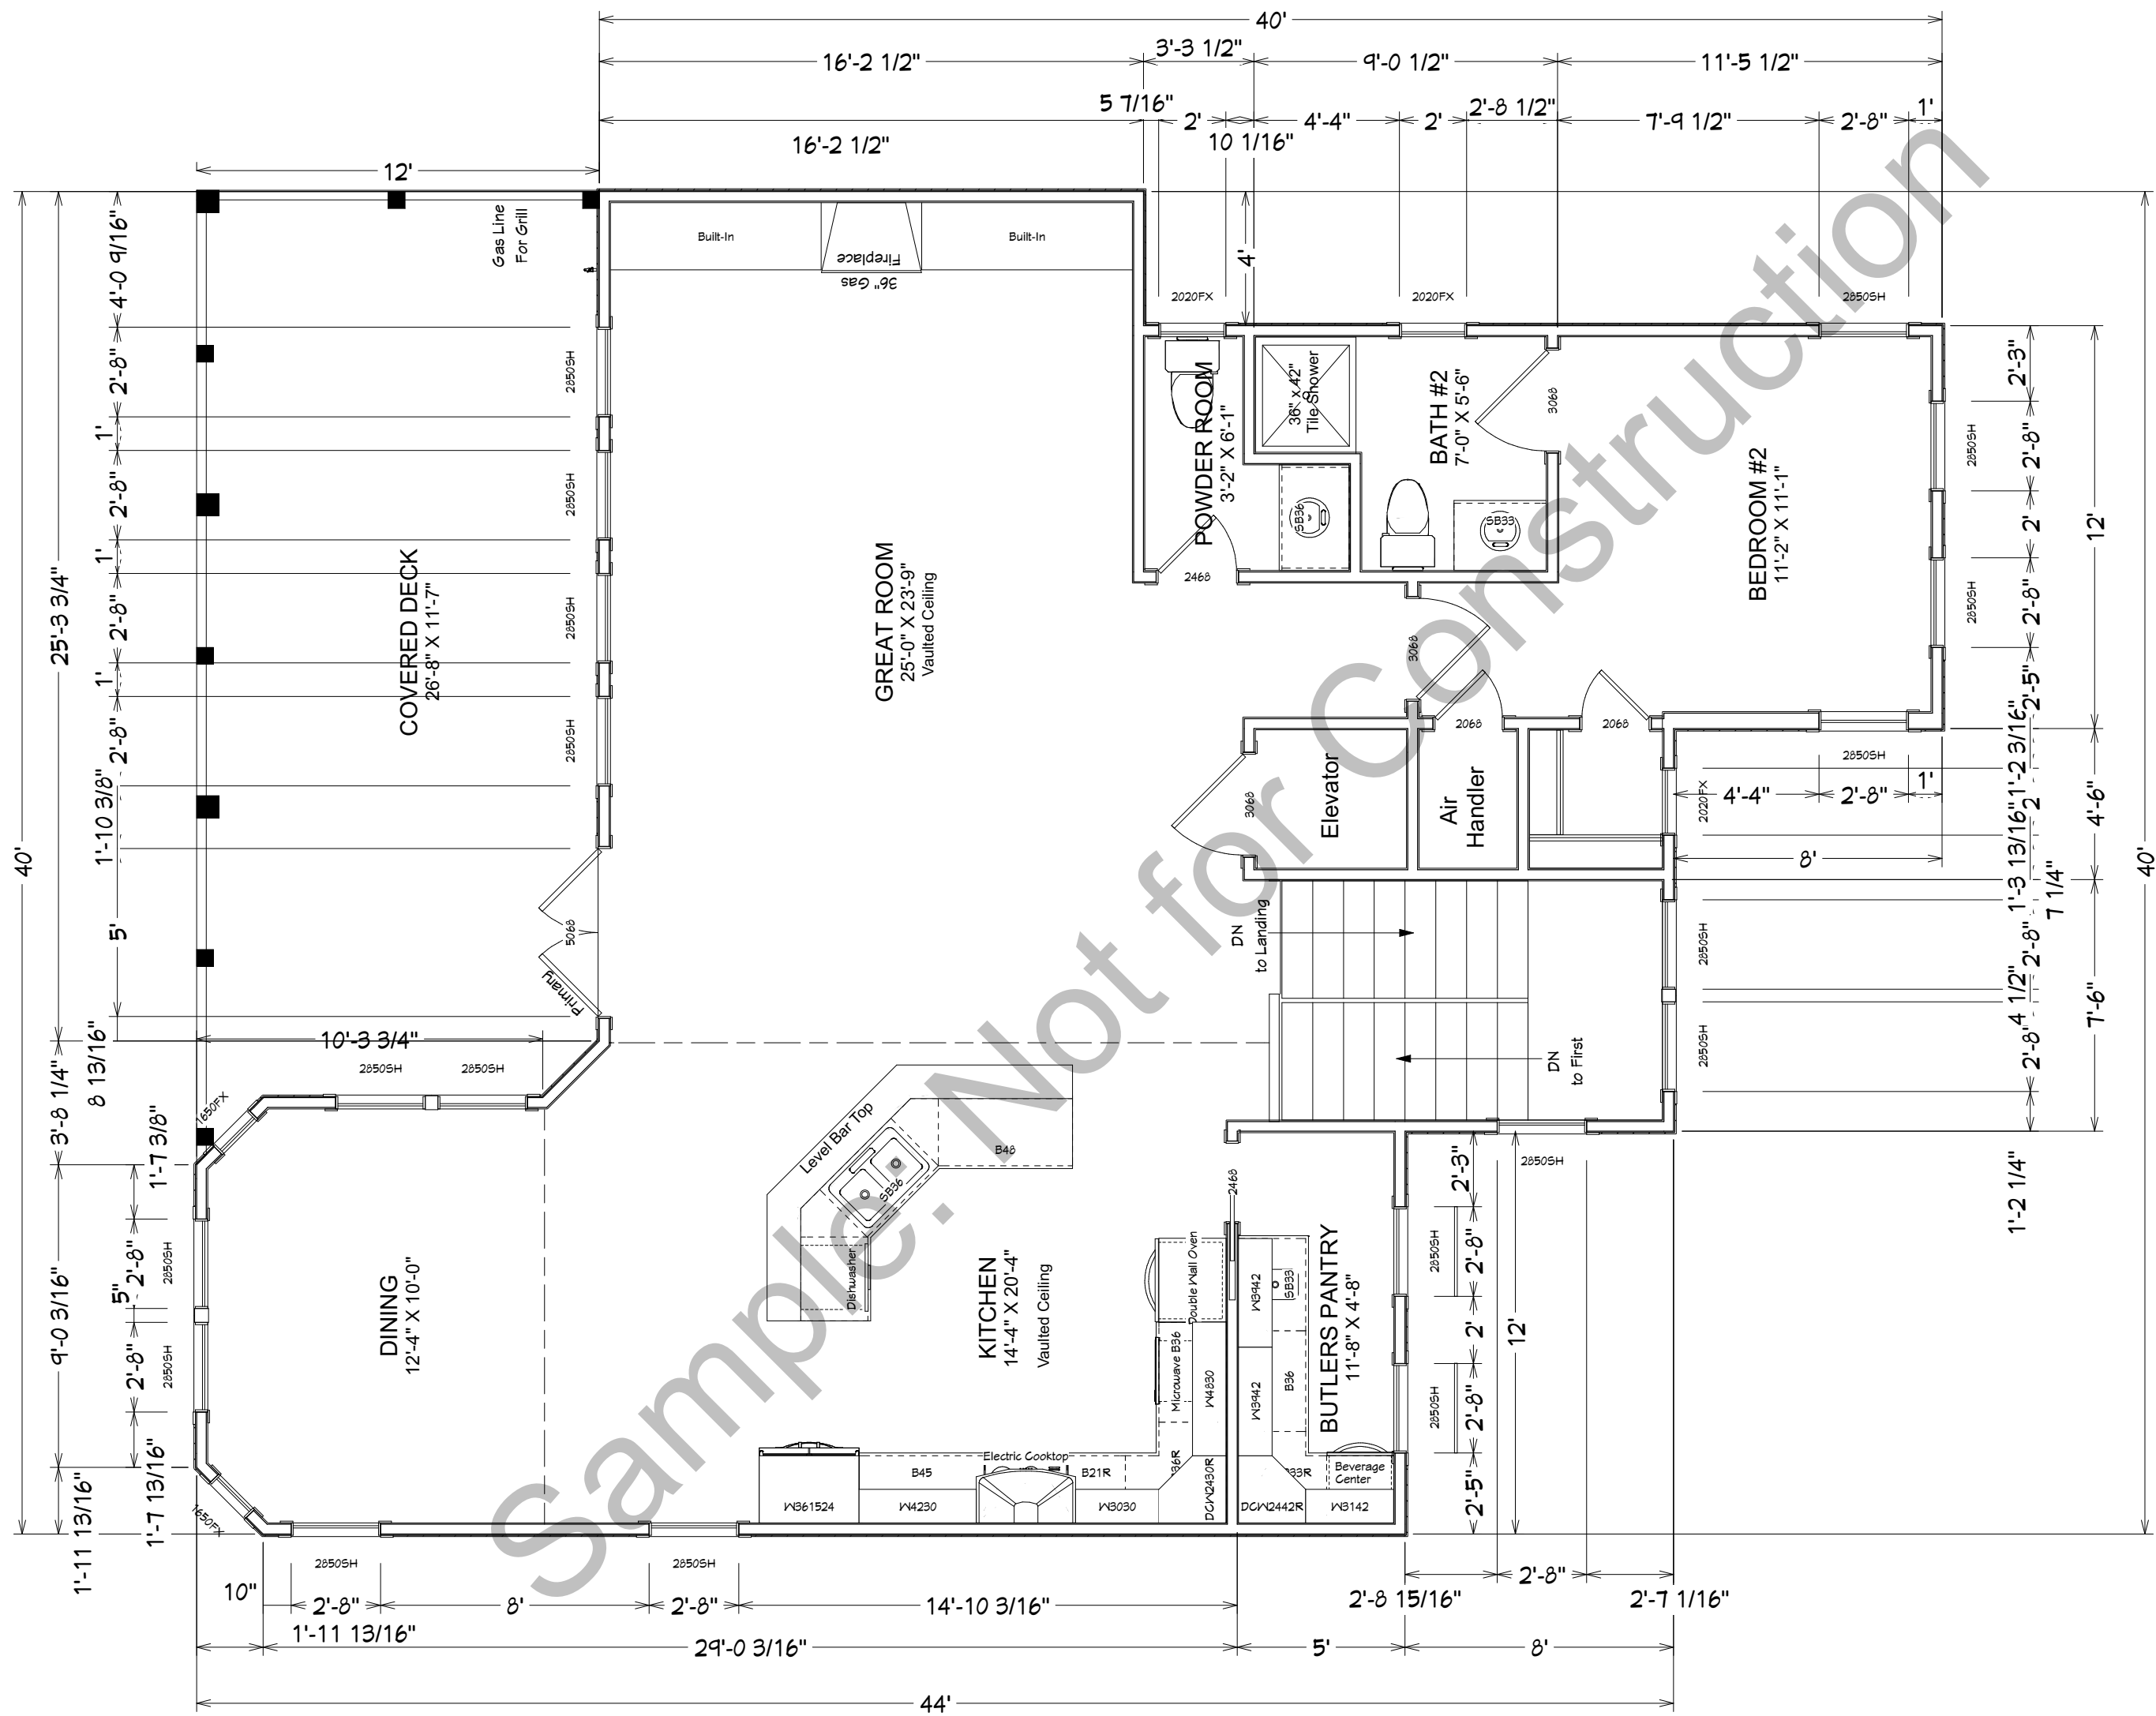

Second Floor
 Garage/Unheated Sqft = 592 sqft
 Storage/Unheated Sqft = 132 sqft
 Ground Floor Heated Sqft = 623 sqft
 First Floor Heated Sqft = 1,268 sqft
Second Floor Heated Sqft = 1,271 sqft
Total House Heated Sqft = 3,163 sqft
 90" Ceiling Heights & 4" Exterior Walls

SCALE:
 Not to Scale

SHEET:
A-5

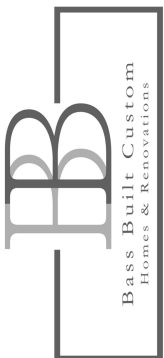


802 N. Fort Fisher Blvd
 Kure Beach, NC 28449

Second Floor

DRAWINGS PROVIDED BY:
Bass Homes Inc.
 1003 Bennet Lane, Unit J
 Carolina Beach, NC 28428
 PH: 910-366-3997

Haitlyn Mann
 Residential Designer

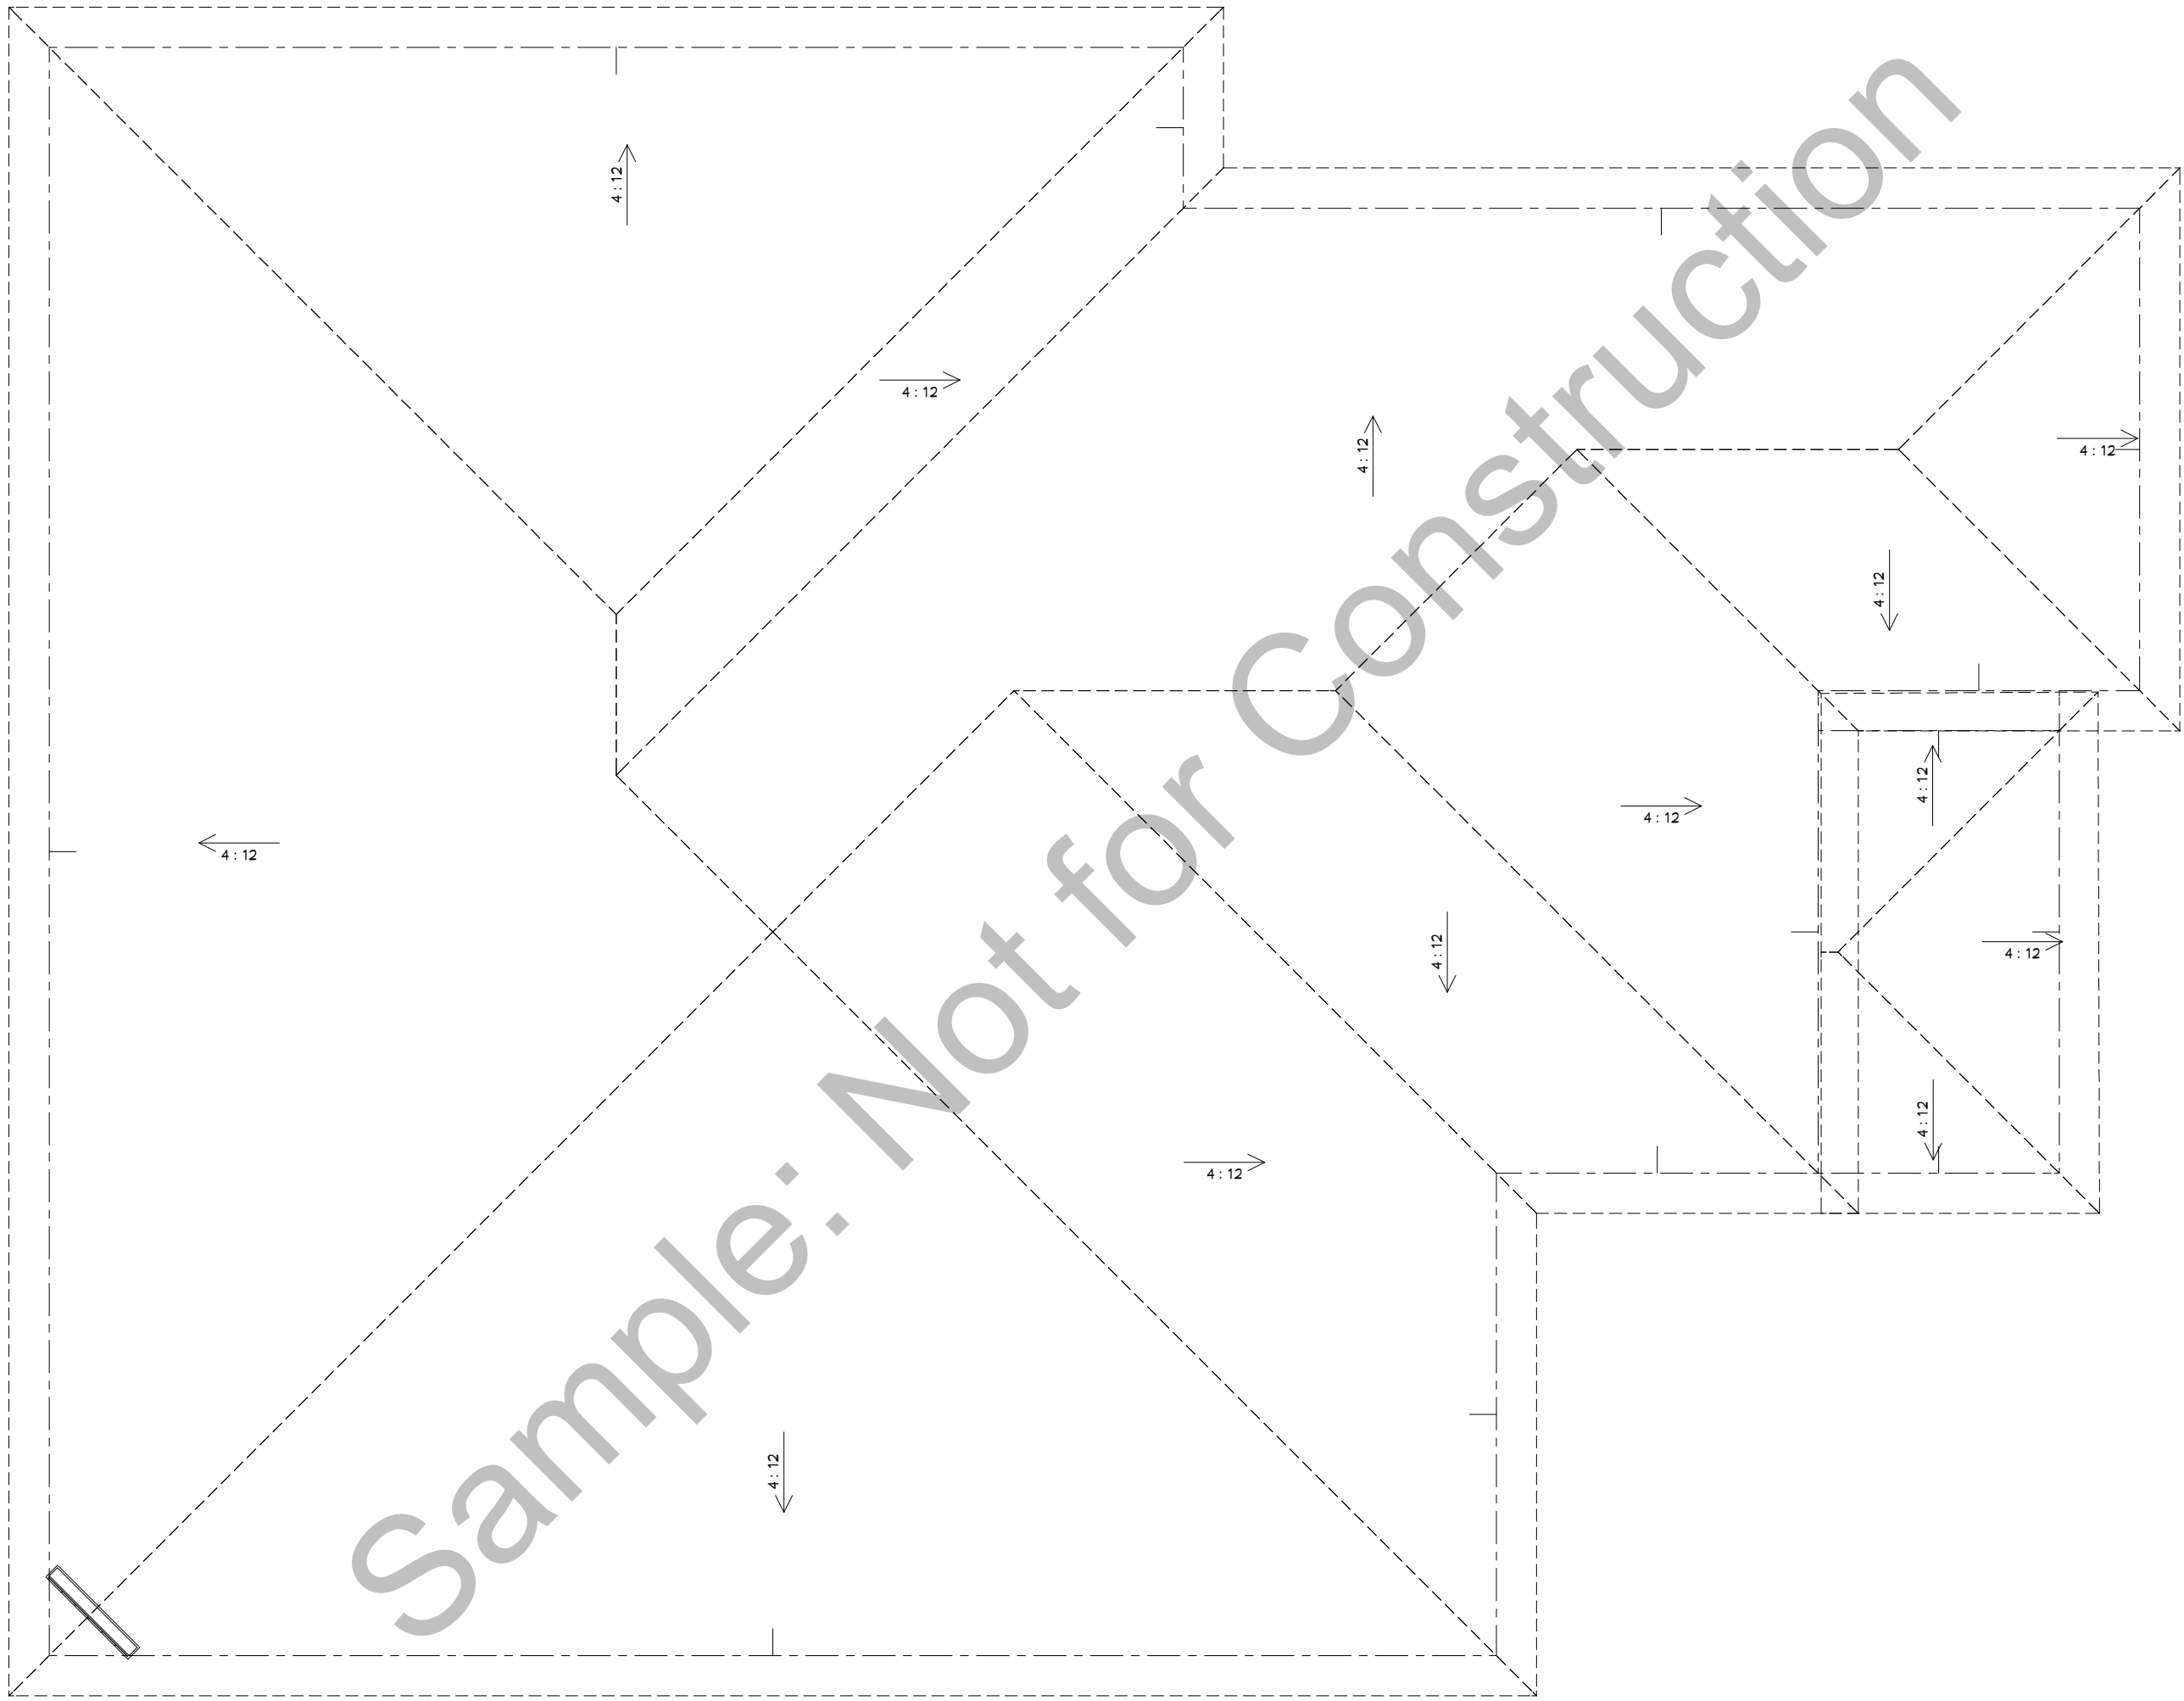


Sample: Not for Construction

Kaitlyn Mann
Residential Designer

DRAWINGS PROVIDED BY:
Bass Homes Inc.
1003 Bennet Lane, Unit J
Carolina Beach, NC 28428
PH: 910-386-3997

Roofs

802 N. Fort Fisher Blvd
Kure Beach, NC 28449

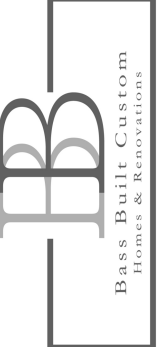

SCALE:
Not to Scale

SHEET:
A-6