



Front Elevation



Left Elevation



Right Elevation




Rear Elevation

Haideya Mann
Residential Designer

DRAWINGS PROVIDED BY:
Bass Homes Inc
1008 Bernet Lane Unit J
Carolina Beach NC 28428

Elevations


353 Kure Dunes Ln
Kure beach NC 28449

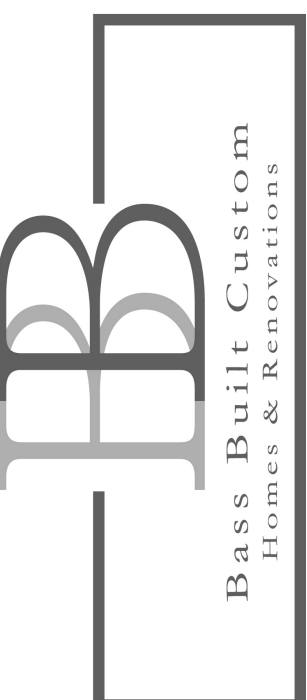


SCALE:
Not to Scale

SHEET:

A-1

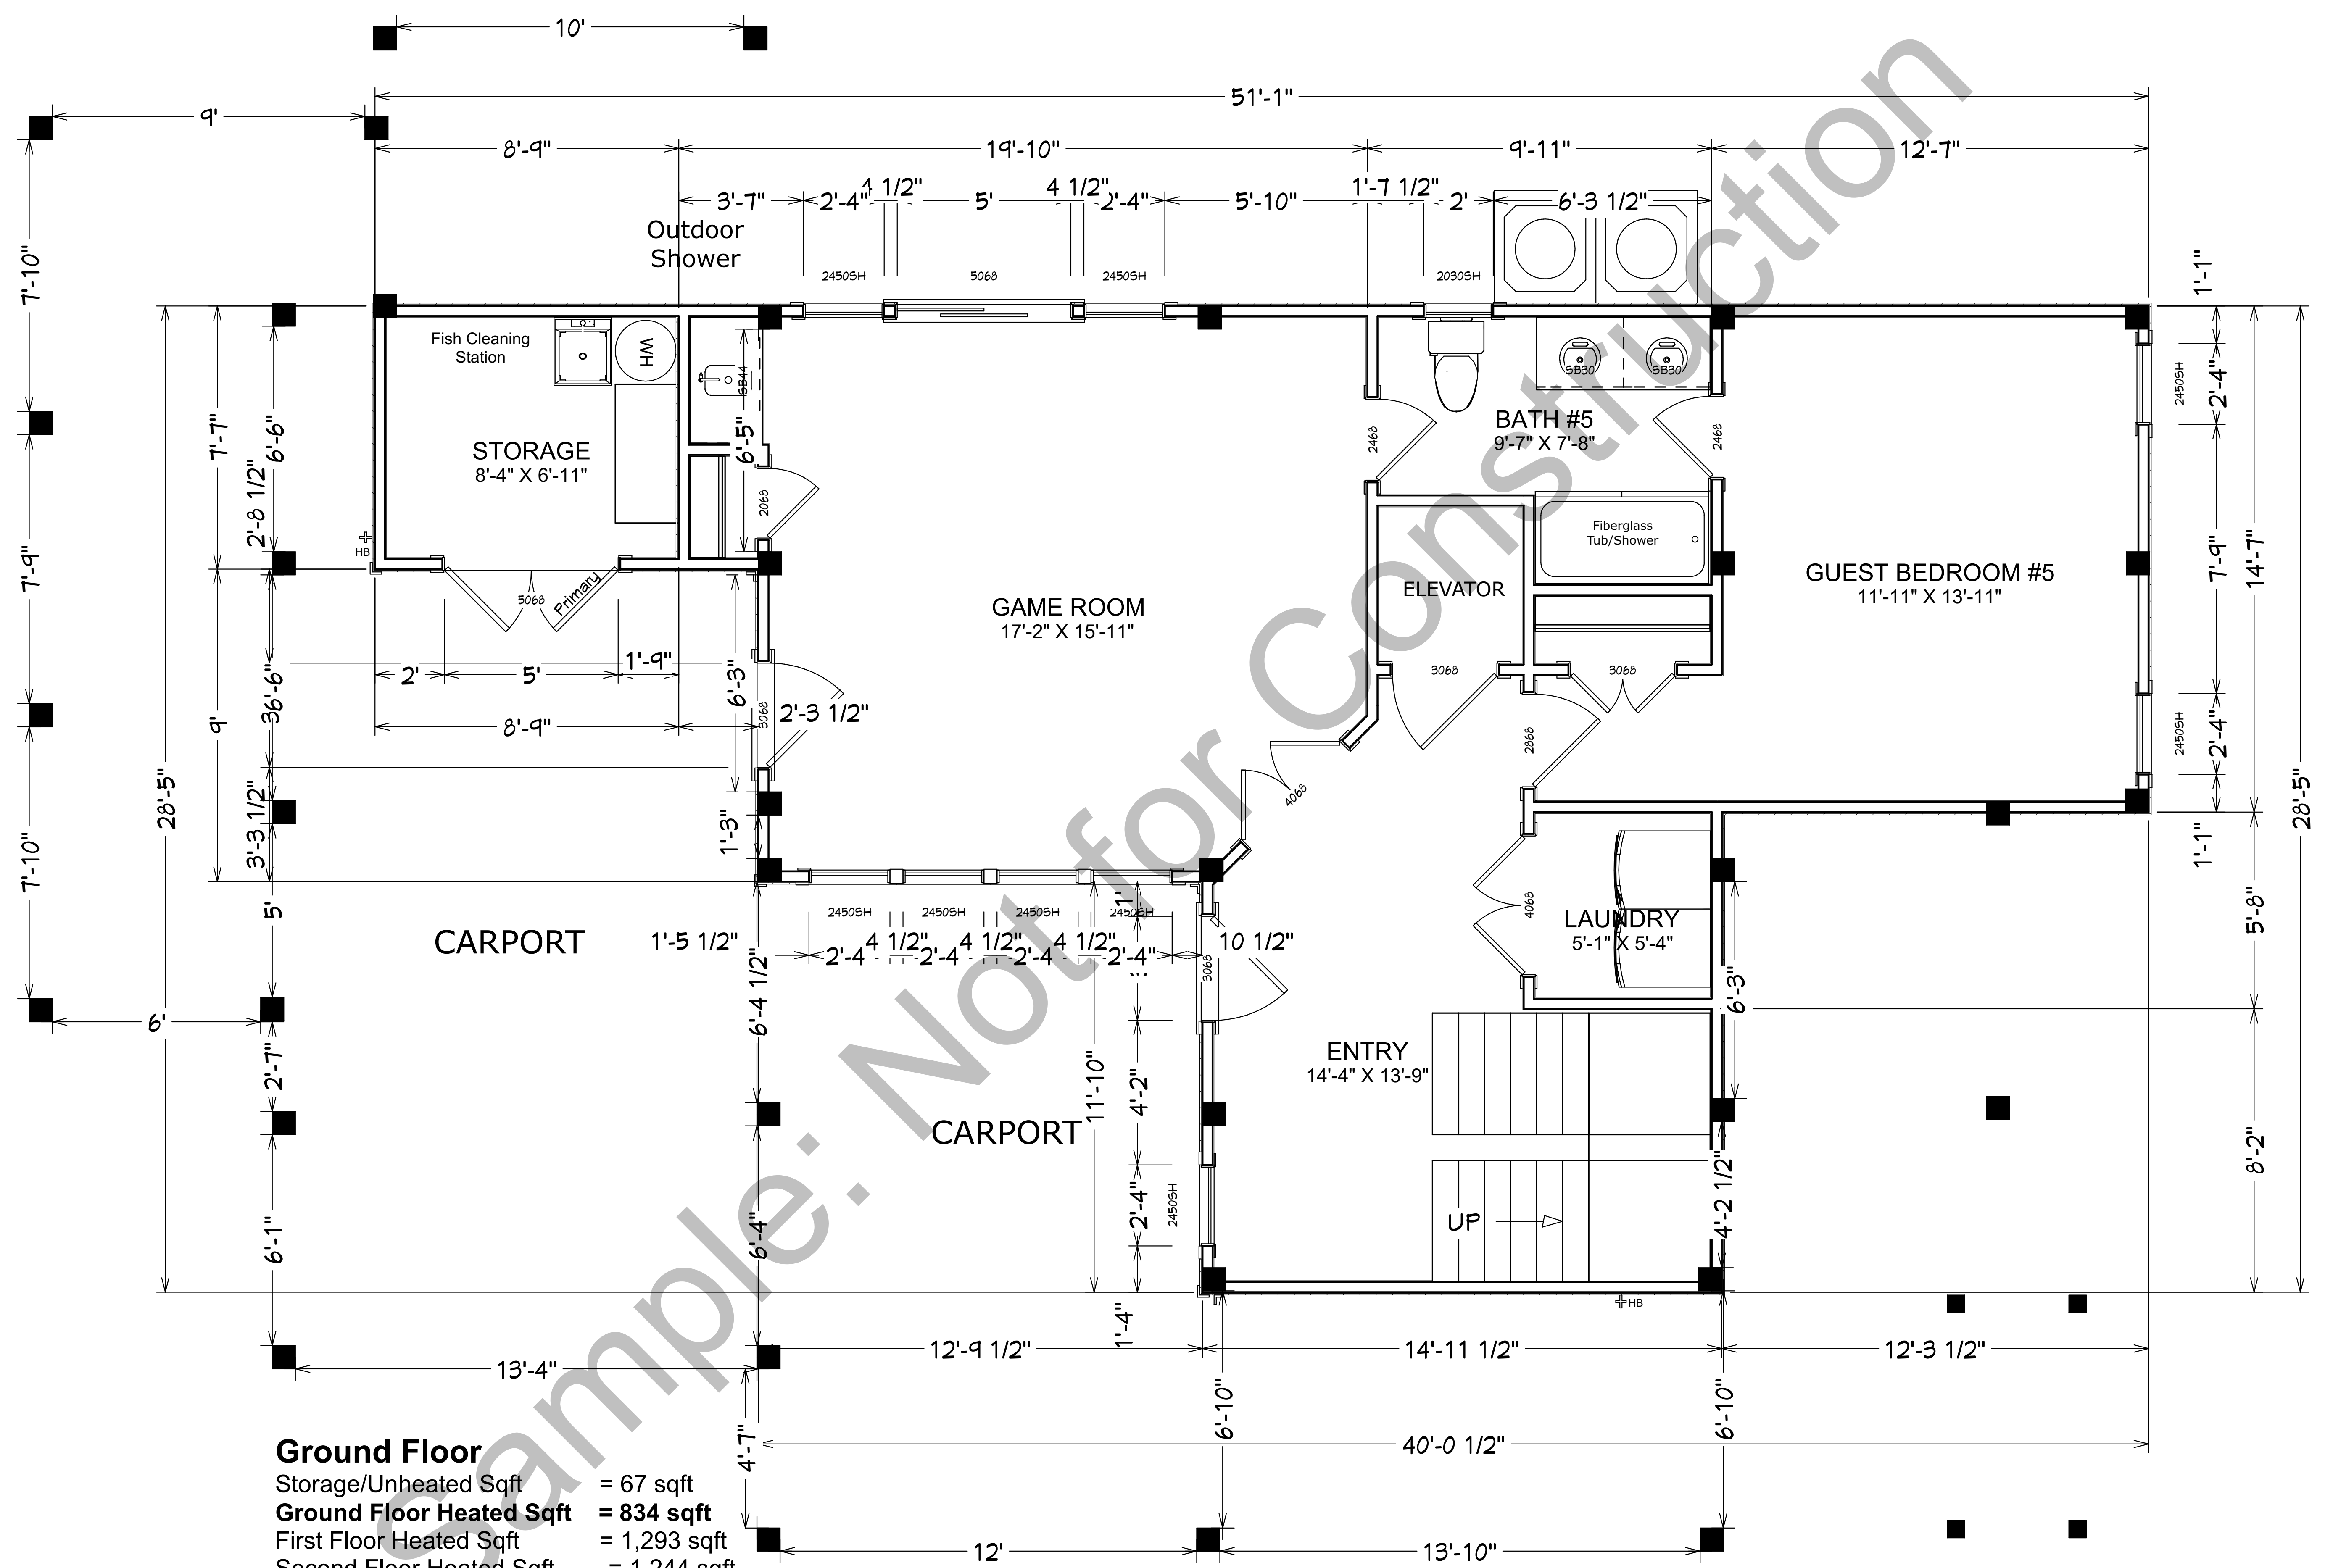

Ground Floor
 Storage/Unheated Sqft = 67 sqft
Ground Floor Heated Sqft = 834 sqft
 First Floor Heated Sqft = 1,293 sqft
 Second Floor Heated Sqft = 1,244 sqft
Total House Heated Sqft = 3,371 sqft
 9'0" Ceiling Heights & 4" Exterior Walls

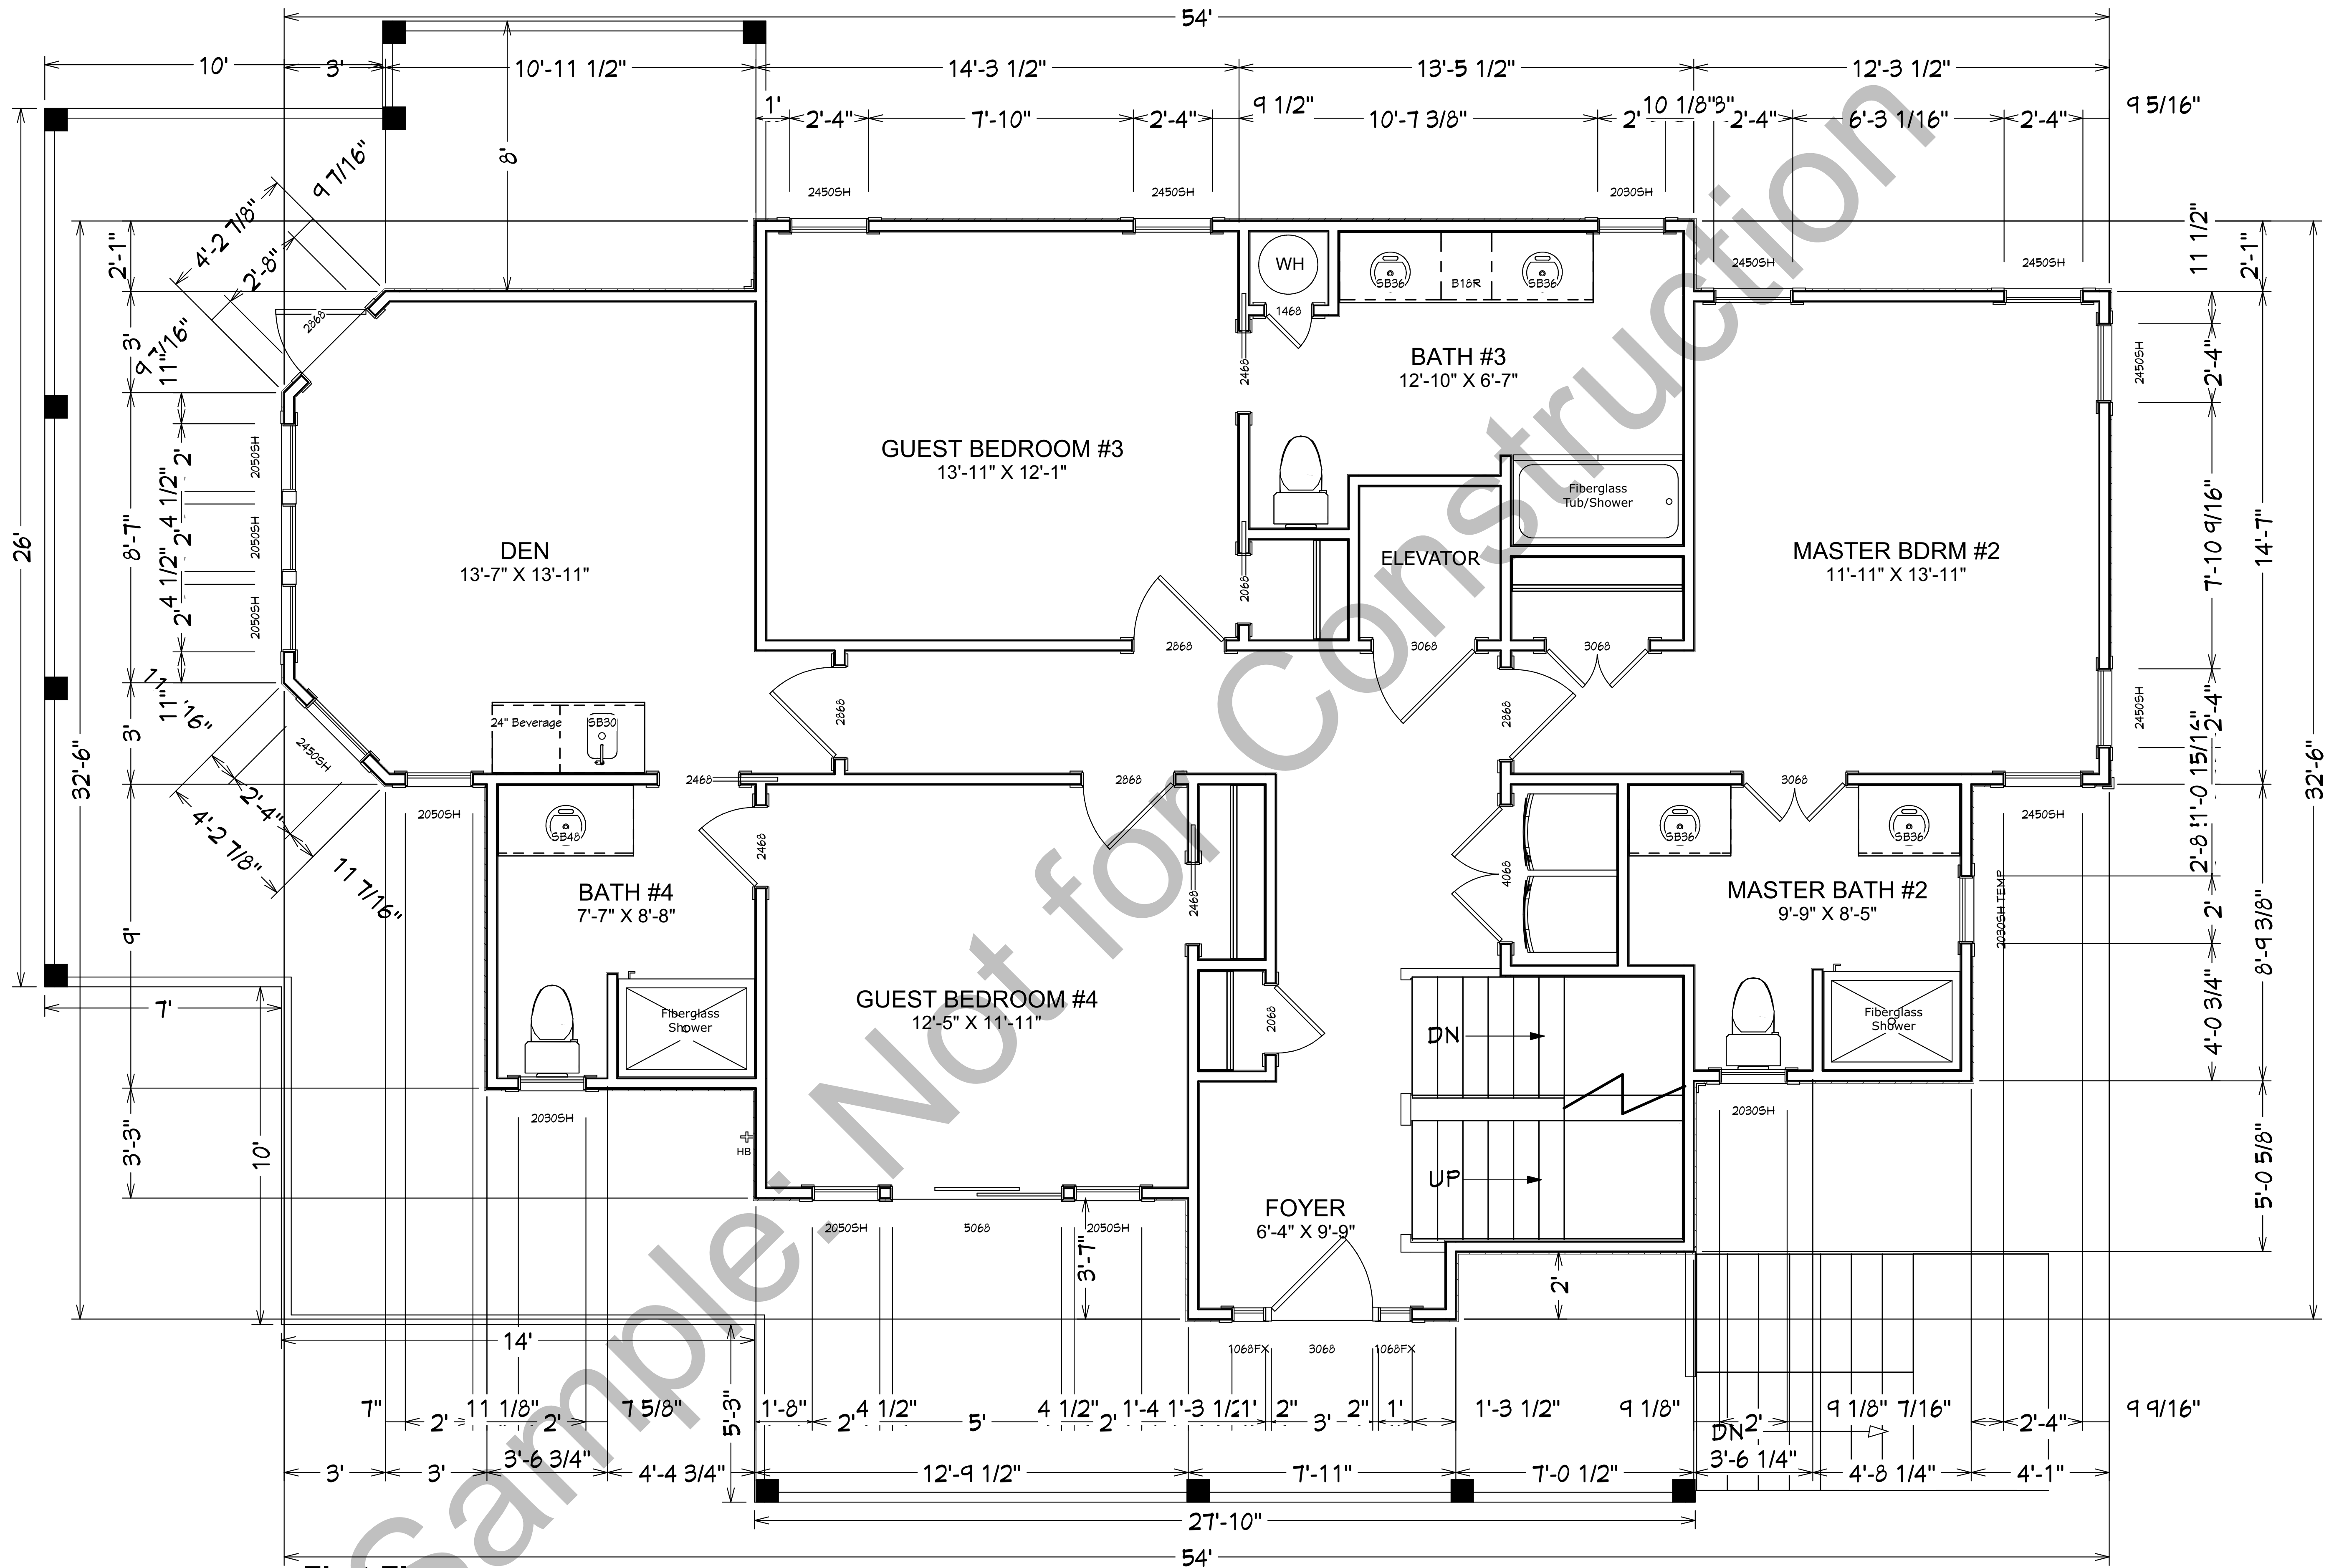

First Floor


Storage/Unheated Sqft = 67 sqft
 Ground Floor Heated Sqft = 834 sqft
First Floor Heated Sqft = 1,293 sqft
 Second Floor Heated Sqft = 1,244 sqft
Total House Heated Sqft = 3,371 sqft
 8'0" Ceiling Heights & 4" Exterior Walls

Kaitlyn Mann
 Residential Designer

DRAWINGS PROVIDED BY:
Bass Homes Inc
 1008 Bennet Lane Unit J
 Carolina Beach NC 28428


First Floor

353 Kure Dunes Ln
 Kure beach NC 28449

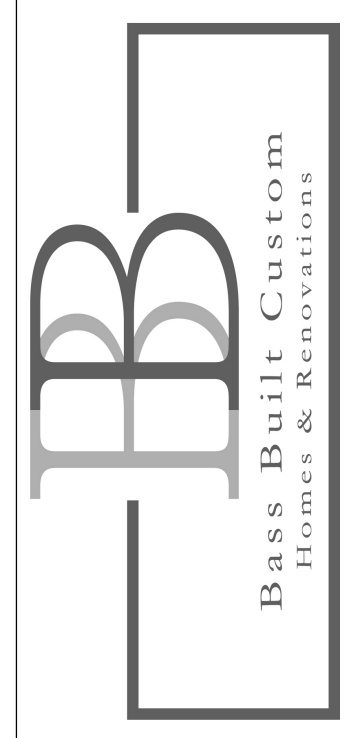

SCALE:
 Not to Scale

SHEET:
A-3

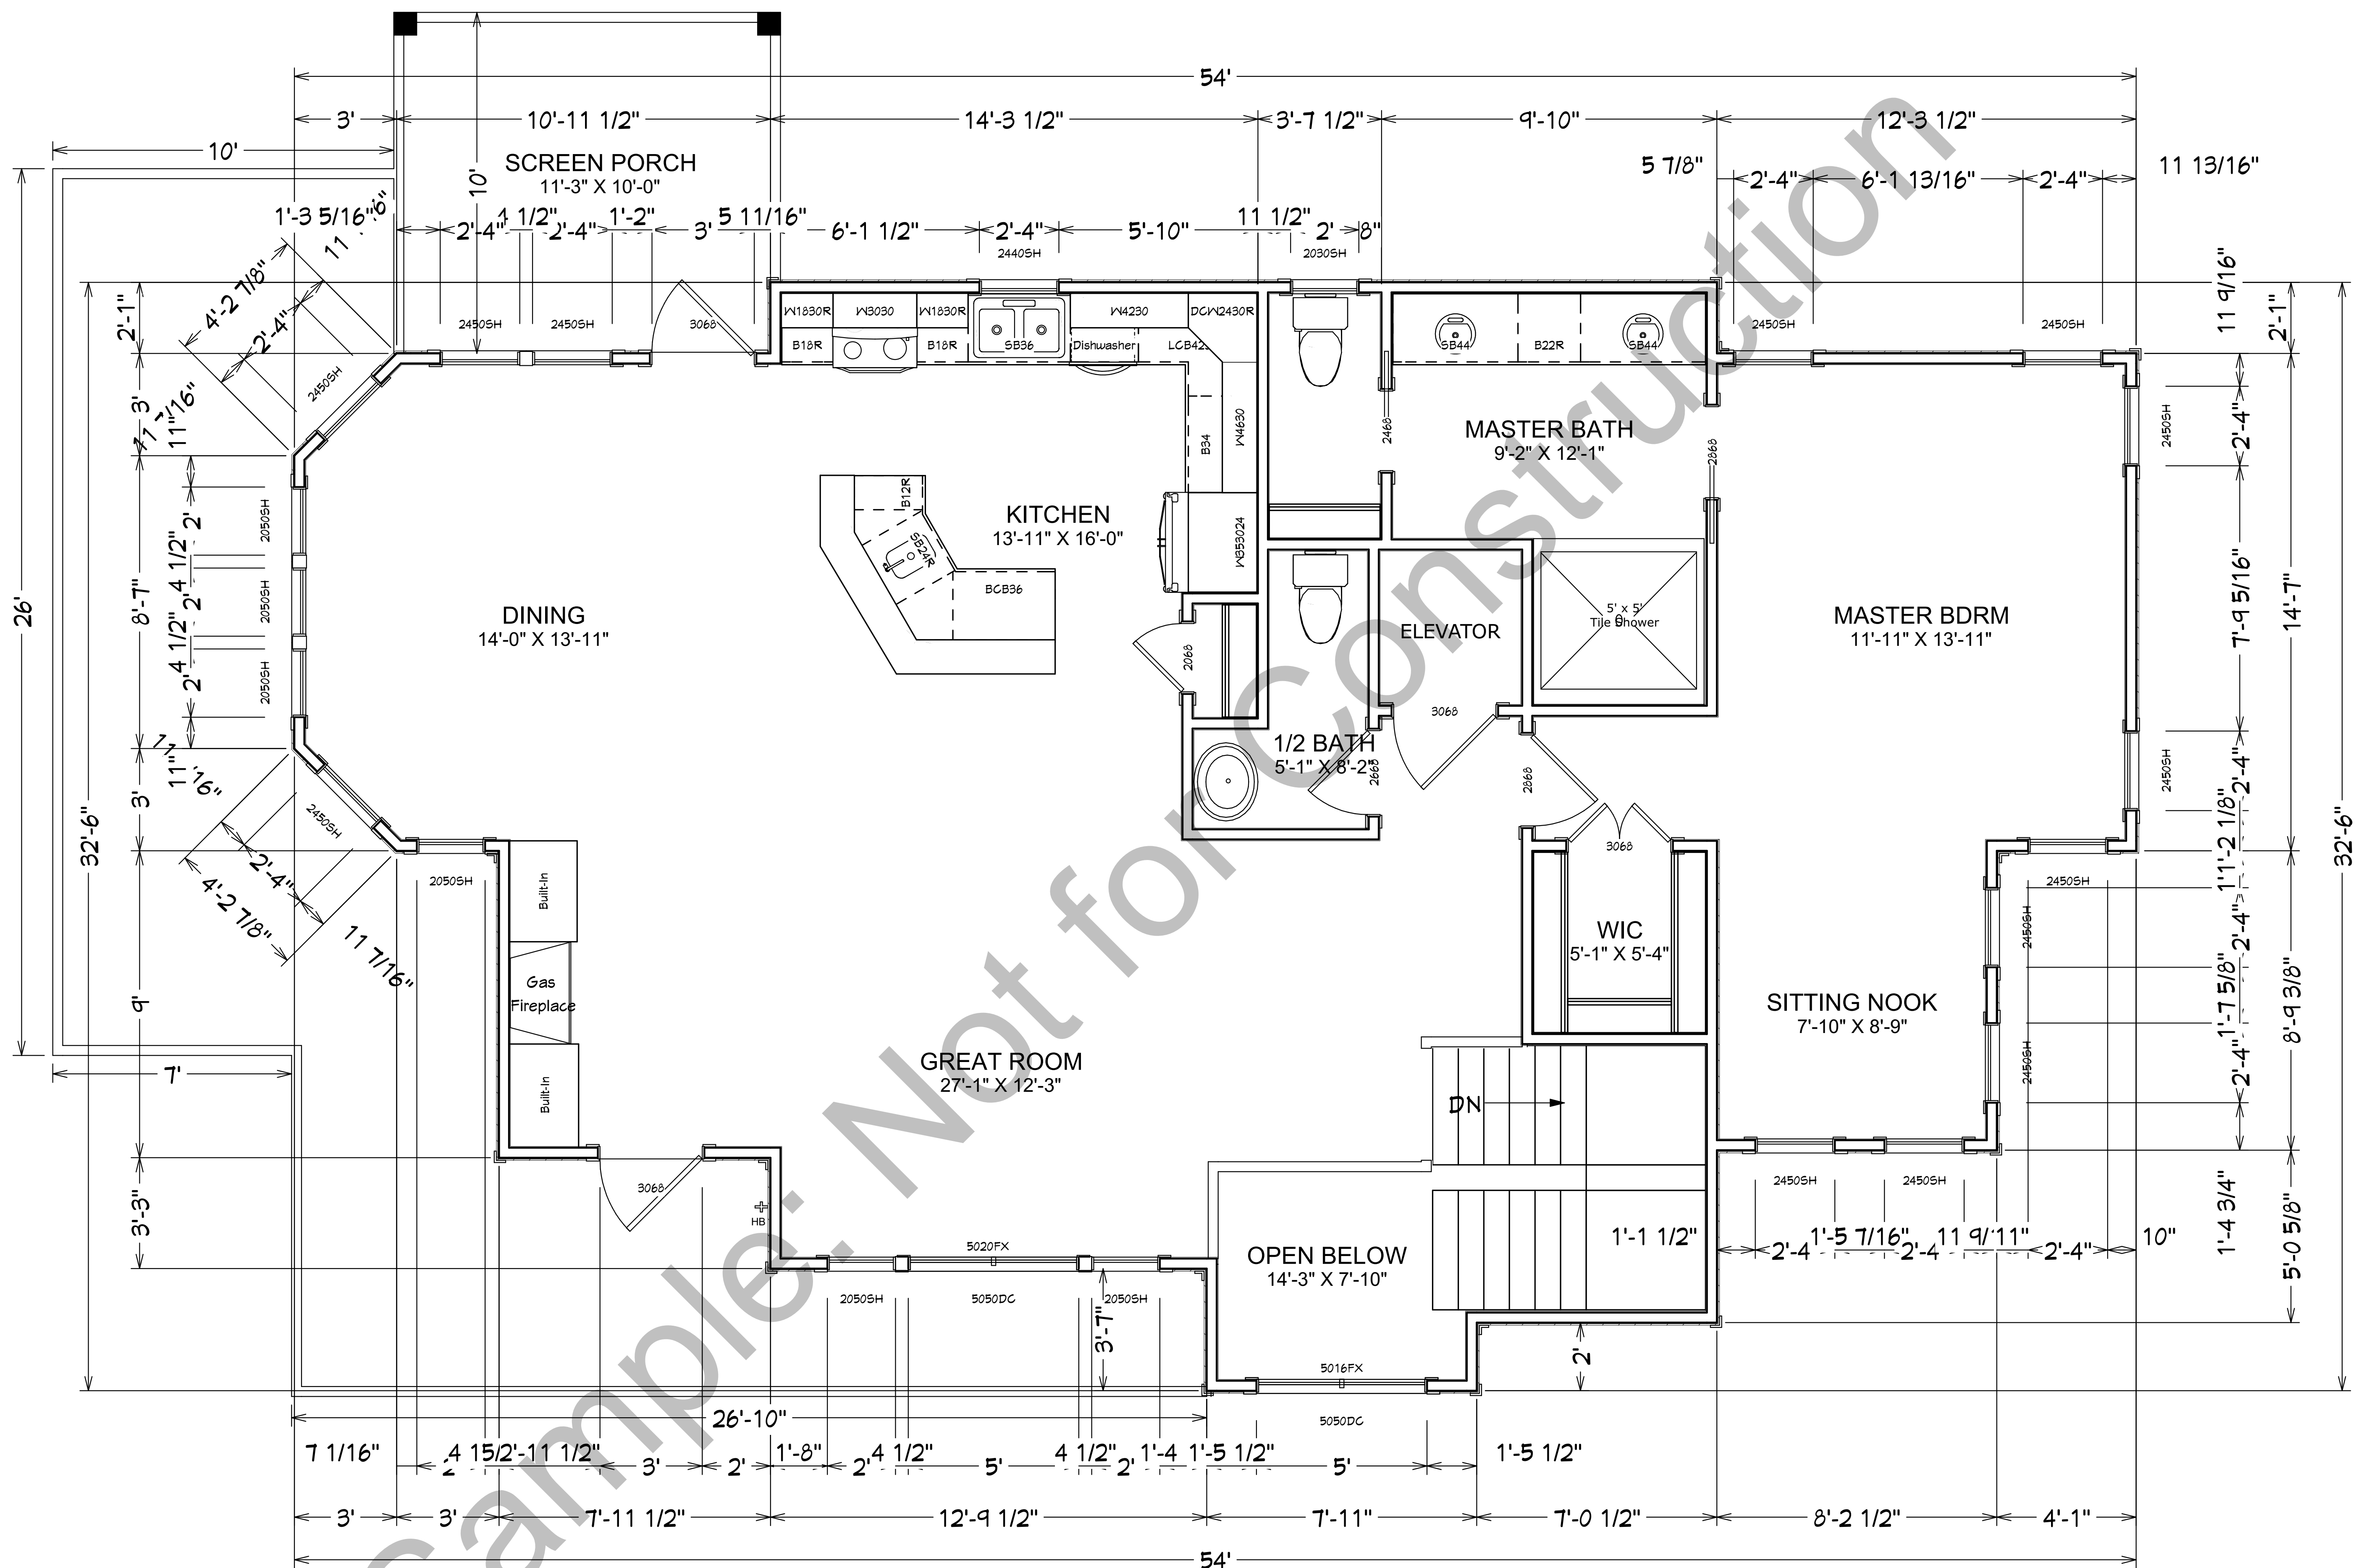

Second Floor
 Storage/Unheated Sqft = 67 sqft
 Ground Floor Heated Sqft = 834 sqft
 First Floor Heated Sqft = 1,293 sqft
Second Floor Heated Sqft = 1,244 sqft
Total House Heated Sqft = 3,371 sqft
 9'0" Ceiling Heights & 4" Exterior Walls